
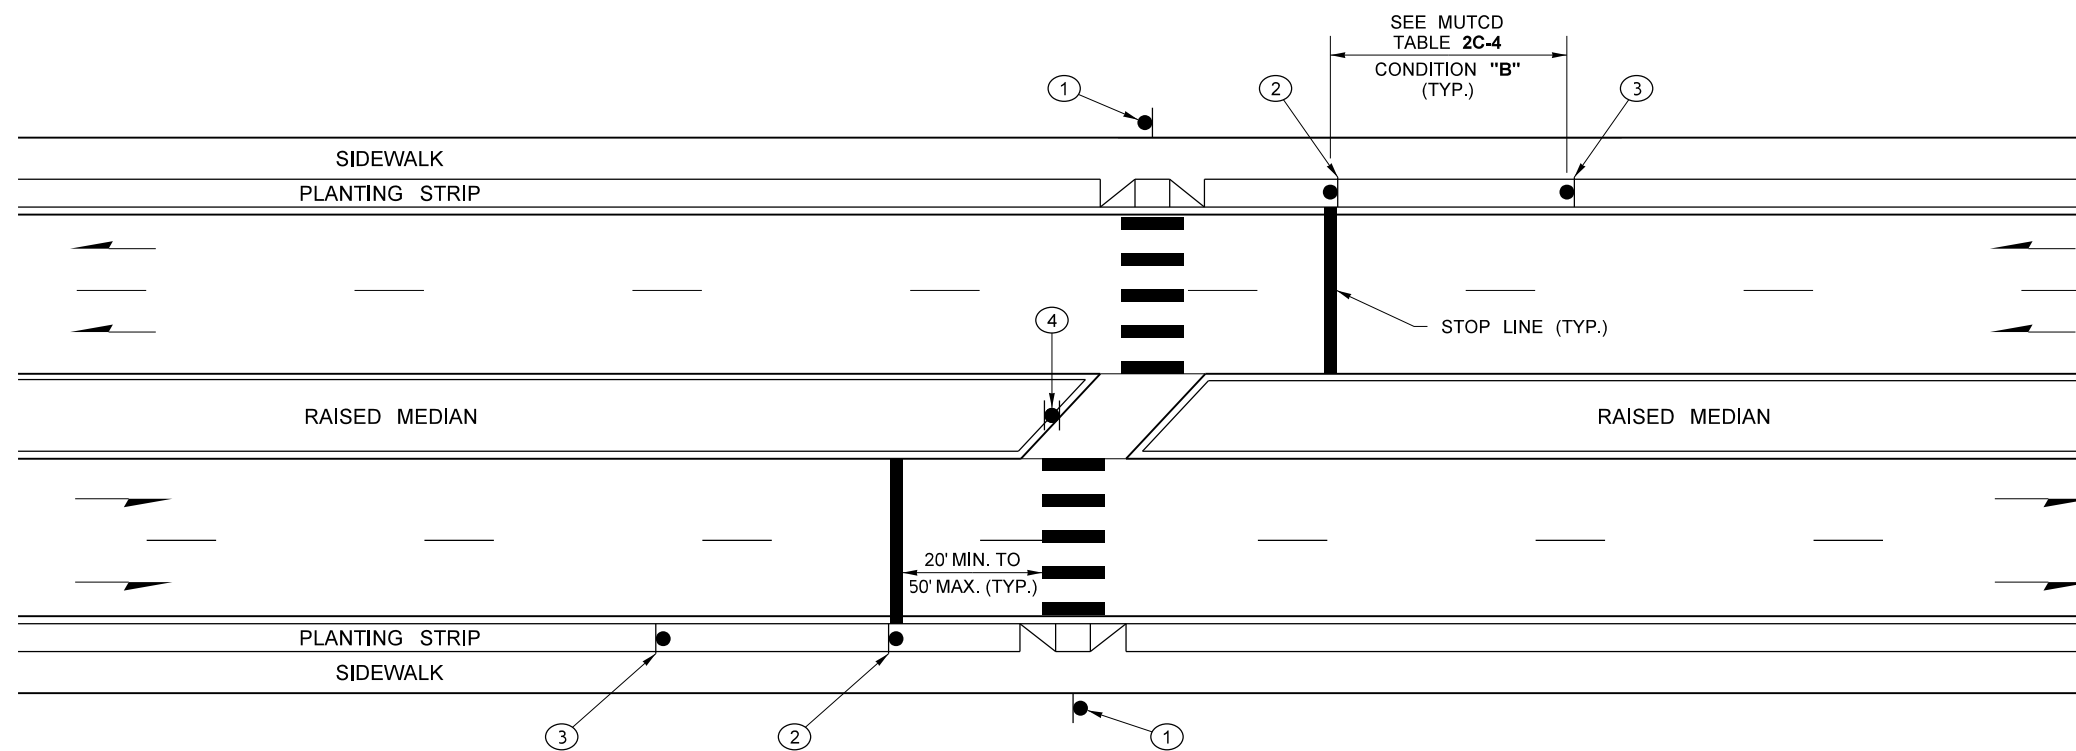


**MID-BLOCK CROSSING ON
TWO-WAY MULTI-LANE ROADWAY
WITH TWO-WAY LEFT-TURN LANE**

DESIGNER NOTE ~ NOT INTENDED FOR INCLUSION IN THE CONTRACT DOCUMENTS.

* SEE "SUPPLEMENTAL TREATMENTS FOR PEDESTRIAN CROSSINGS" TABLE



FILE NAME	S:\Design R P& S\4-Standards\2-Plan Sheet Library\01-Published PSL\IS Illumination, Signals, and ITS\IS-22 & IS-23 Rectangular Rapid Flashing Beacon (RRFB) & Pedestrian Crossing Details\IS-23_Rev1.dgn					<p>Washington State Department of Transportation</p>	Plot 1 PLAN REF NO IS-23
TIME	3:34:52 PM	REGION NO.	10	STATE	WASH		
DATE	4/25/2018	JOB NUMBER				SHEET 1 OF X SHEETS	
PLOTTED BY	liddelf	CONTRACT NO.		LOCATION NO.			
DESIGNED BY		REVISION	11JAN2018	BY	FJ	PEDESTRIAN CROSSING DETAILS	
ENTERED BY		DATE					
CHECKED BY							
PROJ. ENGR.							
REGIONAL ADM.							

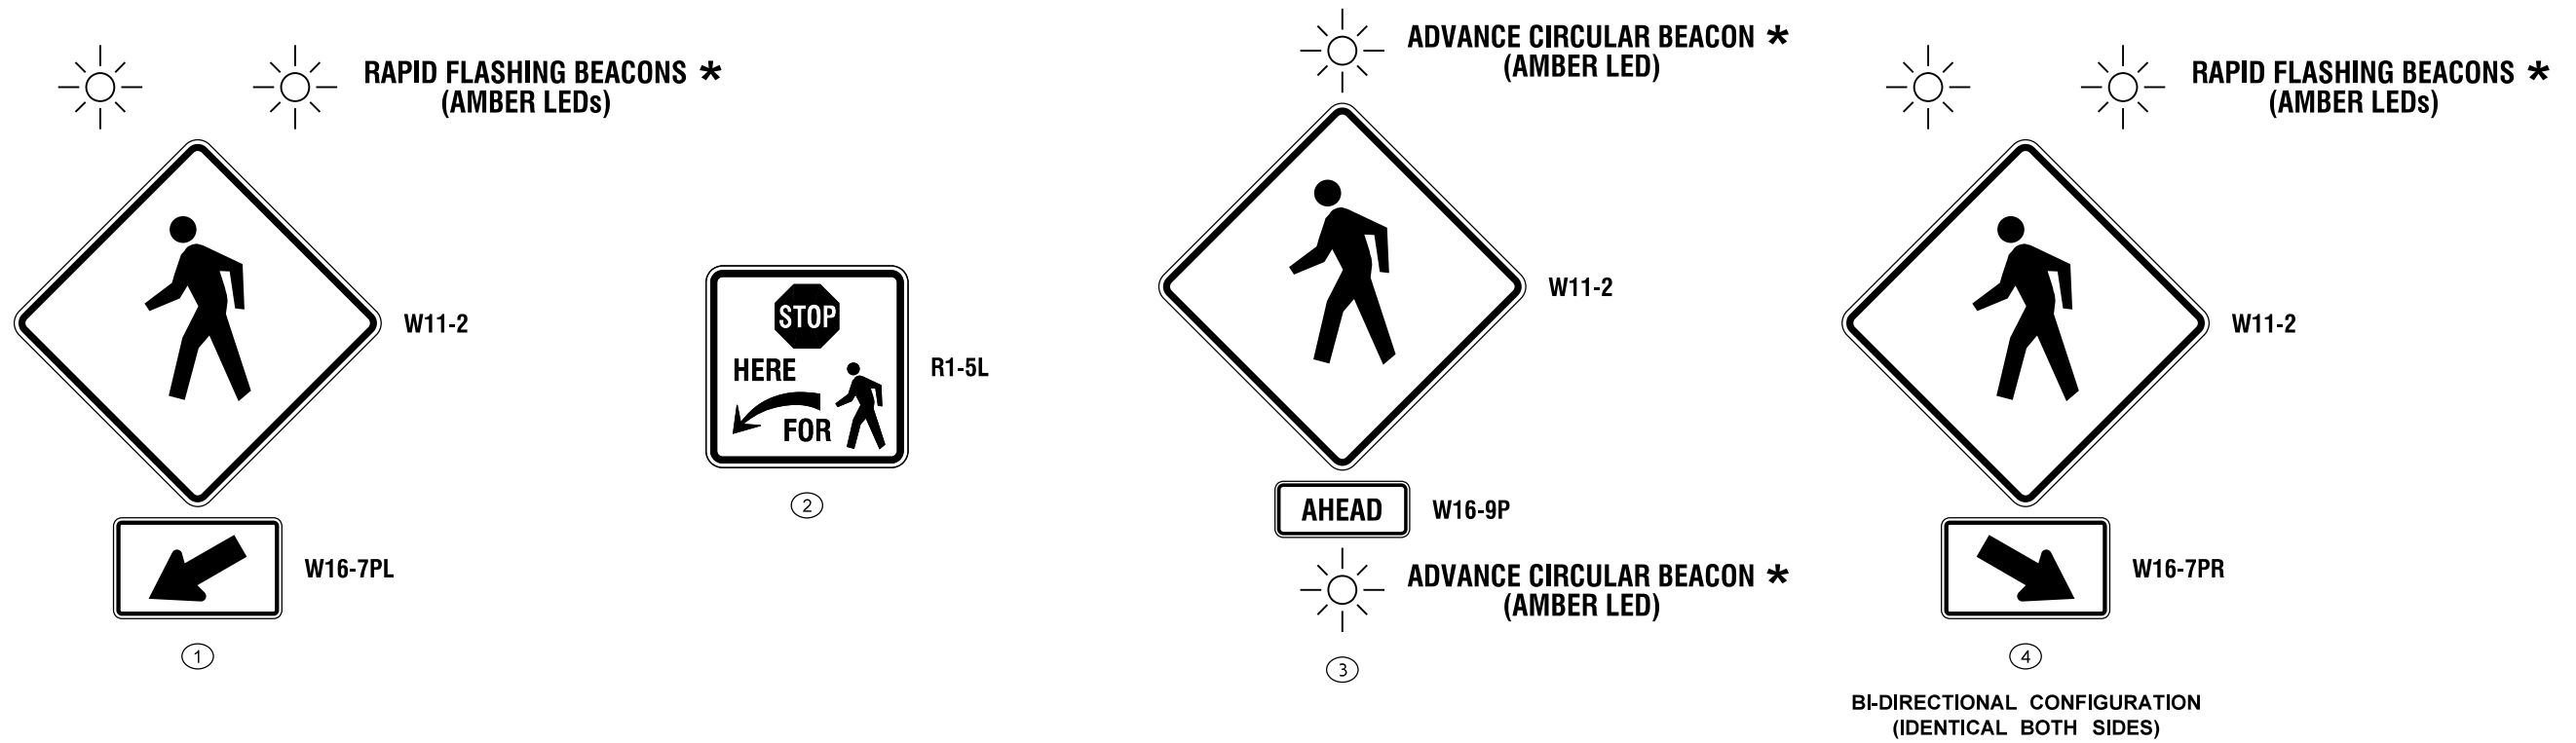

**MID-BLOCK CROSSING ON
TWO-WAY MULTI-LANE ROADWAY
WITH RAISED MEDIAN**

DESIGNER NOTE ~ NOT INTENDED FOR INCLUSION IN THE CONTRACT DOCUMENTS.
* SEE "SUPPLEMENTAL TREATMENTS FOR PEDESTRIAN CROSSINGS" TABLE

FILE NAME	S:\Design R P& S\4-Standards\2-Plan Sheet Library\01-Published PSL\IS Illumination, Signals, and ITS\IS-22 & IS-23 Rectangular Rapid Flashing Beacon (RRFB) & Pedestrian Crossing Details\IS-23_Rev1.dgn							Plot 2
TIME	3:36:23 PM							
DATE	4/25/2018							IS-23
PLOTTED BY	liddelf							SHEET 2 OF X SHEETS
DESIGNED BY								
ENTERED BY								
CHECKED BY								
PROJ. ENGR.								
REGIONAL ADM.	REVISION	DATE	BY	CONTRACT NO.	LOCATION NO.	P.E. STAMP BOX	DATE	PEDESTRIAN CROSSING DETAILS

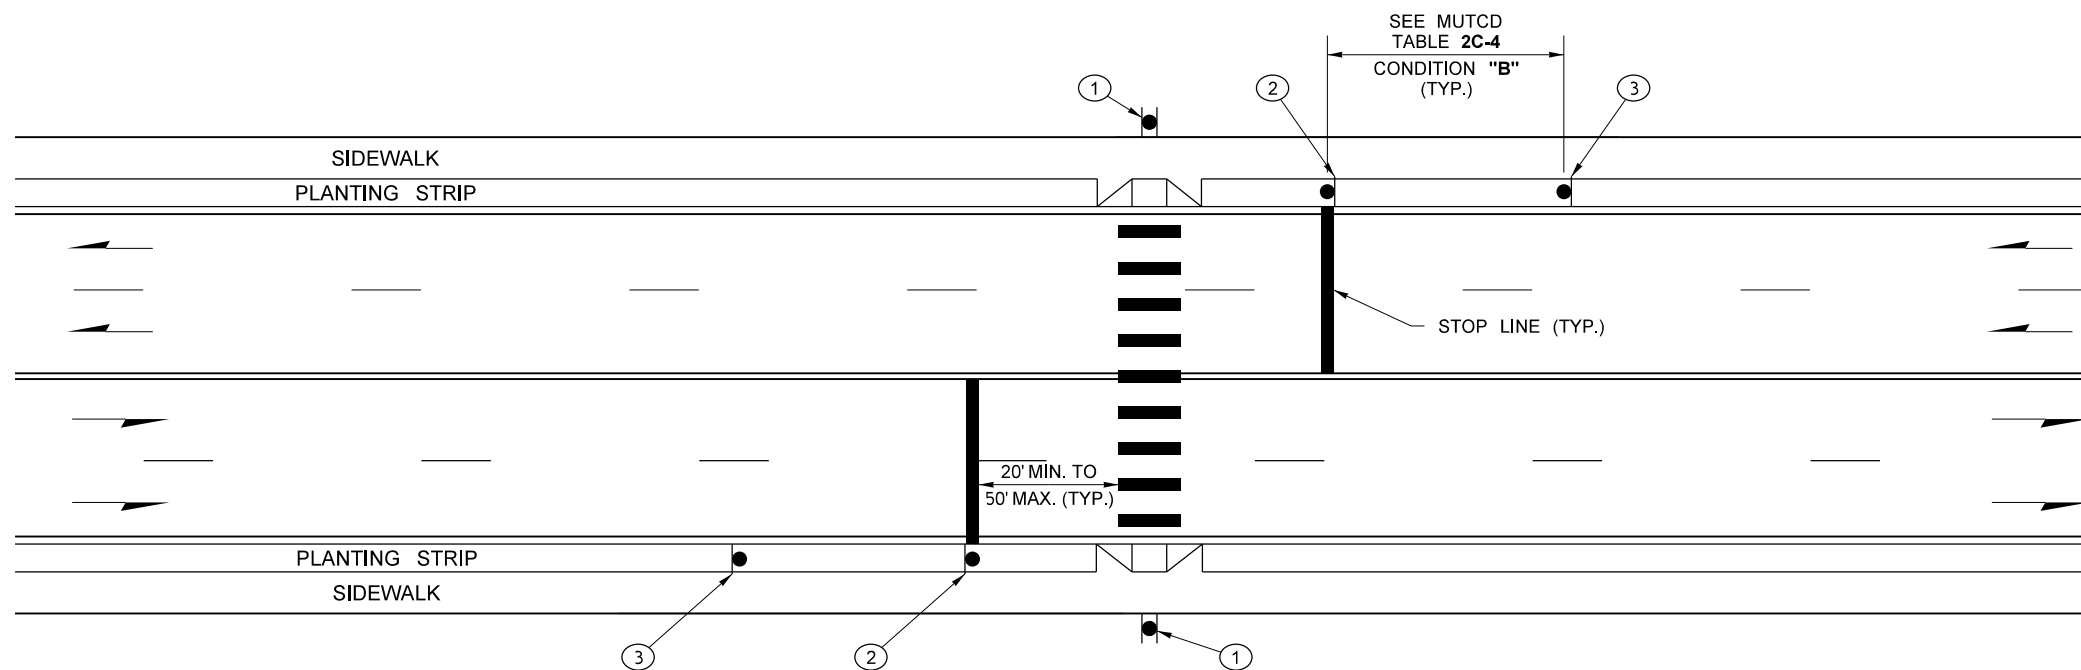
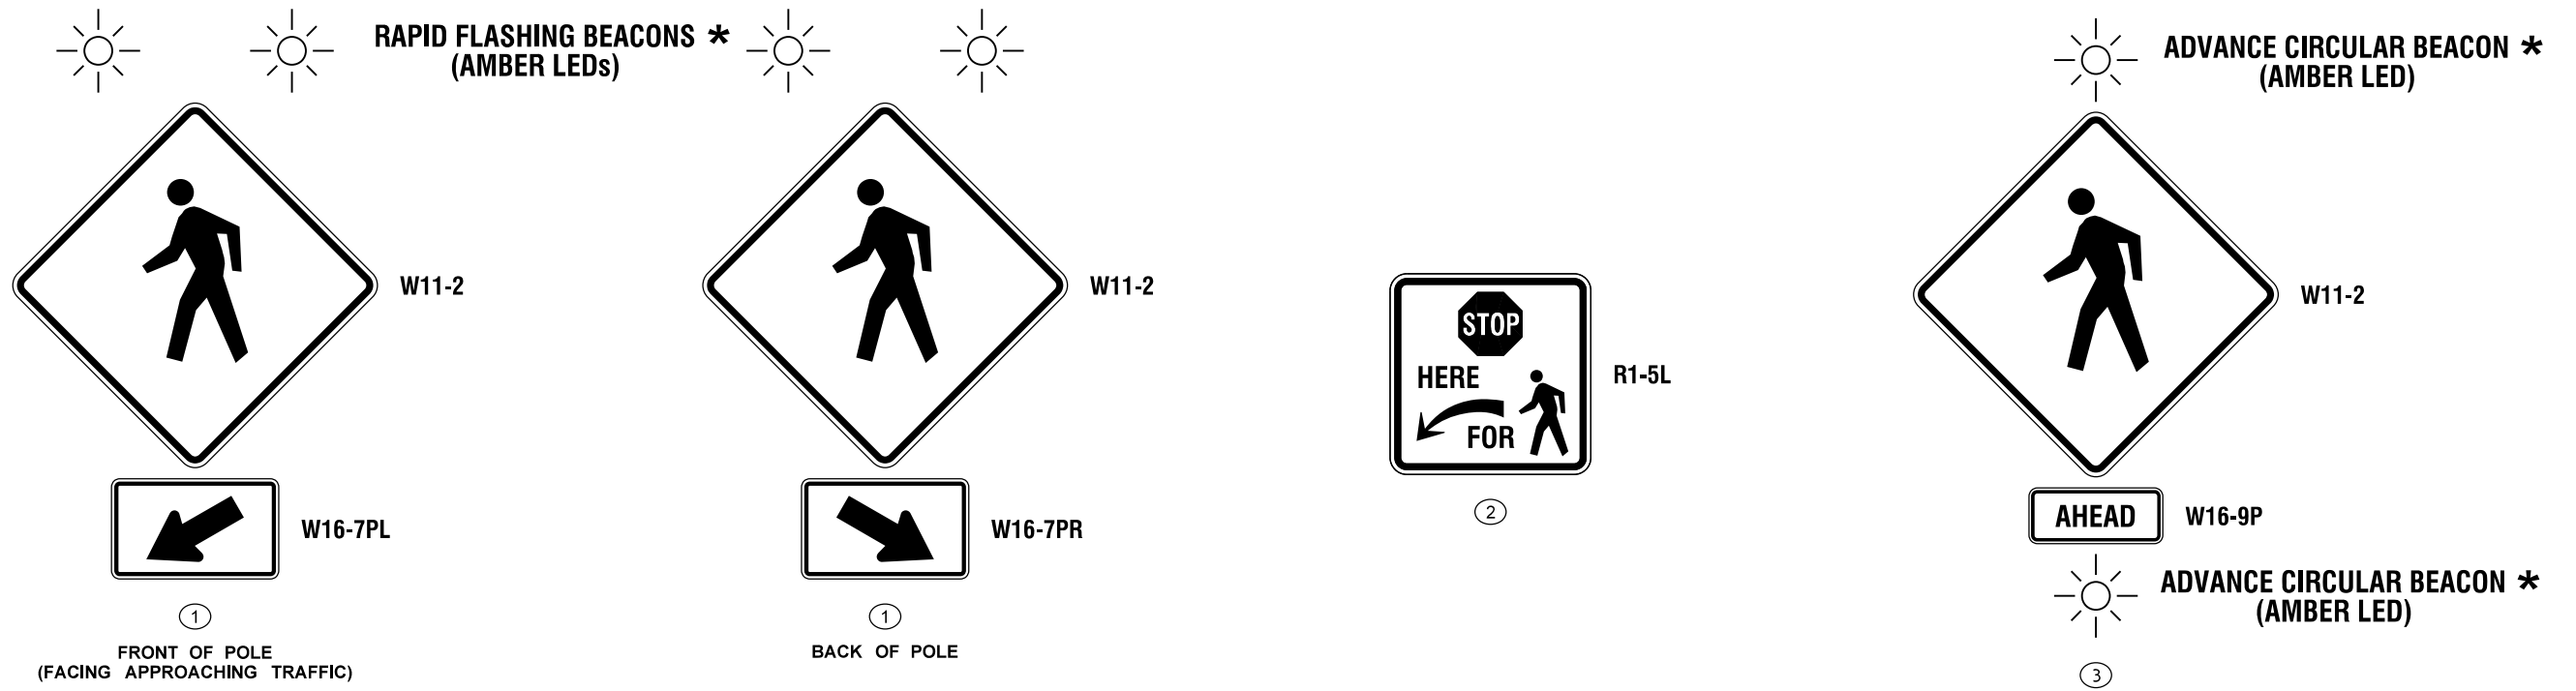


**MID-BLOCK CROSSING ON
TWO-WAY MULTI-LANE UNDIVIDED ROADWAY**

DESIGNER NOTE ~ NOT INTENDED FOR INCLUSION IN THE CONTRACT DOCUMENTS.

* SEE "SUPPLEMENTAL TREATMENTS FOR PEDESTRIAN CROSSINGS" TABLE

FILE NAME	S:\Design R P& S\4-Standards\2-Plan Sheet Library\01-Published PSL\IS Illumination, Signals, and ITS\IS-22 & IS-23 Rectangular Rapid Flashing Beacon (RRFB) & Pedestrian Crossing Details\IS-23_Rev1.dgn					<p>Washington State Department of Transportation</p>	Plot 3 PLAN REF NO IS-23
TIME	3:37:53 PM						
DATE	4/25/2018					SHEET 3 OF X SHEETS	
PLOTTED BY	liddelf						
DESIGNED BY						PEDESTRIAN CROSSING DETAILS	
ENTERED BY							
CHECKED BY							
PROJ. ENGR.	REVISED BEACON TYPE AND INSTALLATION	11JAN2018	FJ	CONTRACT NO.	LOCATION NO.		
REGIONAL ADM.	REVISION	DATE	BY				

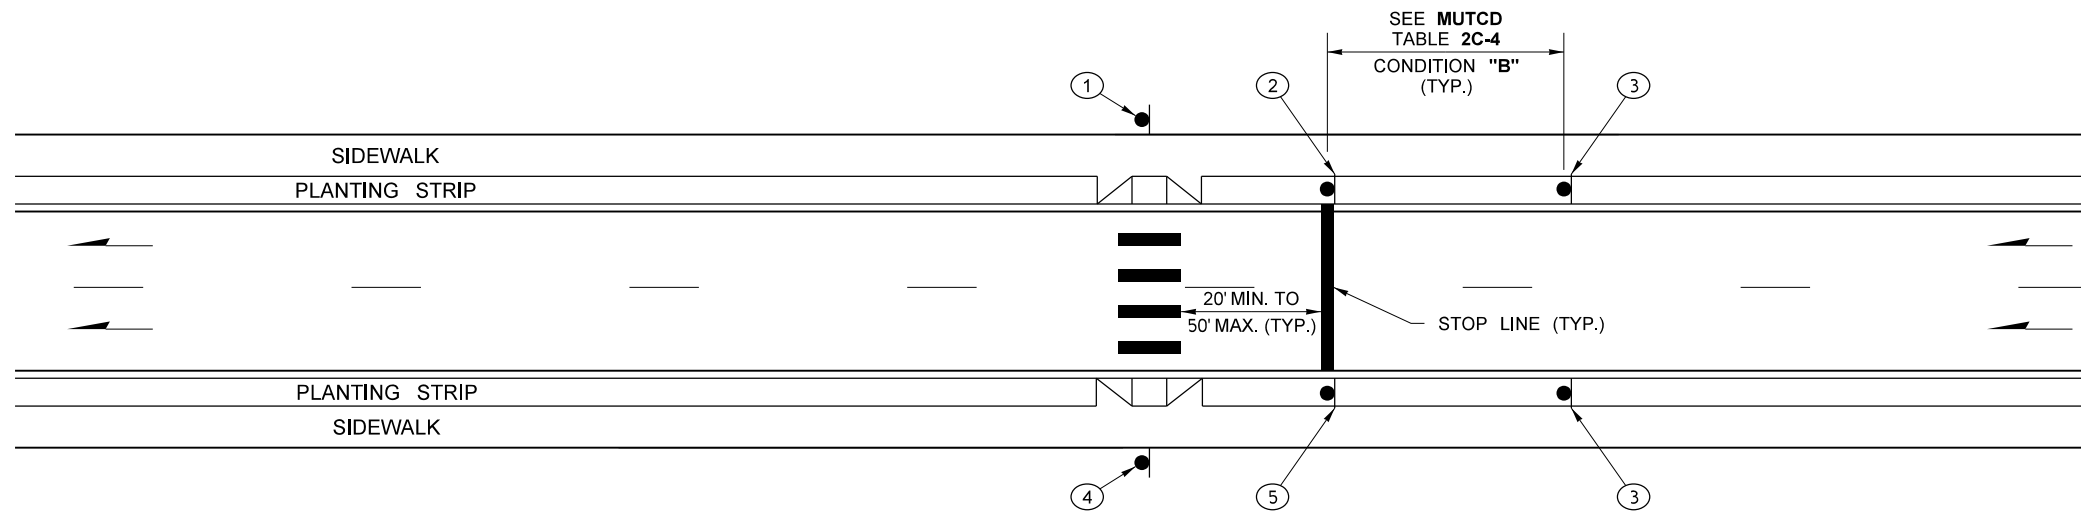
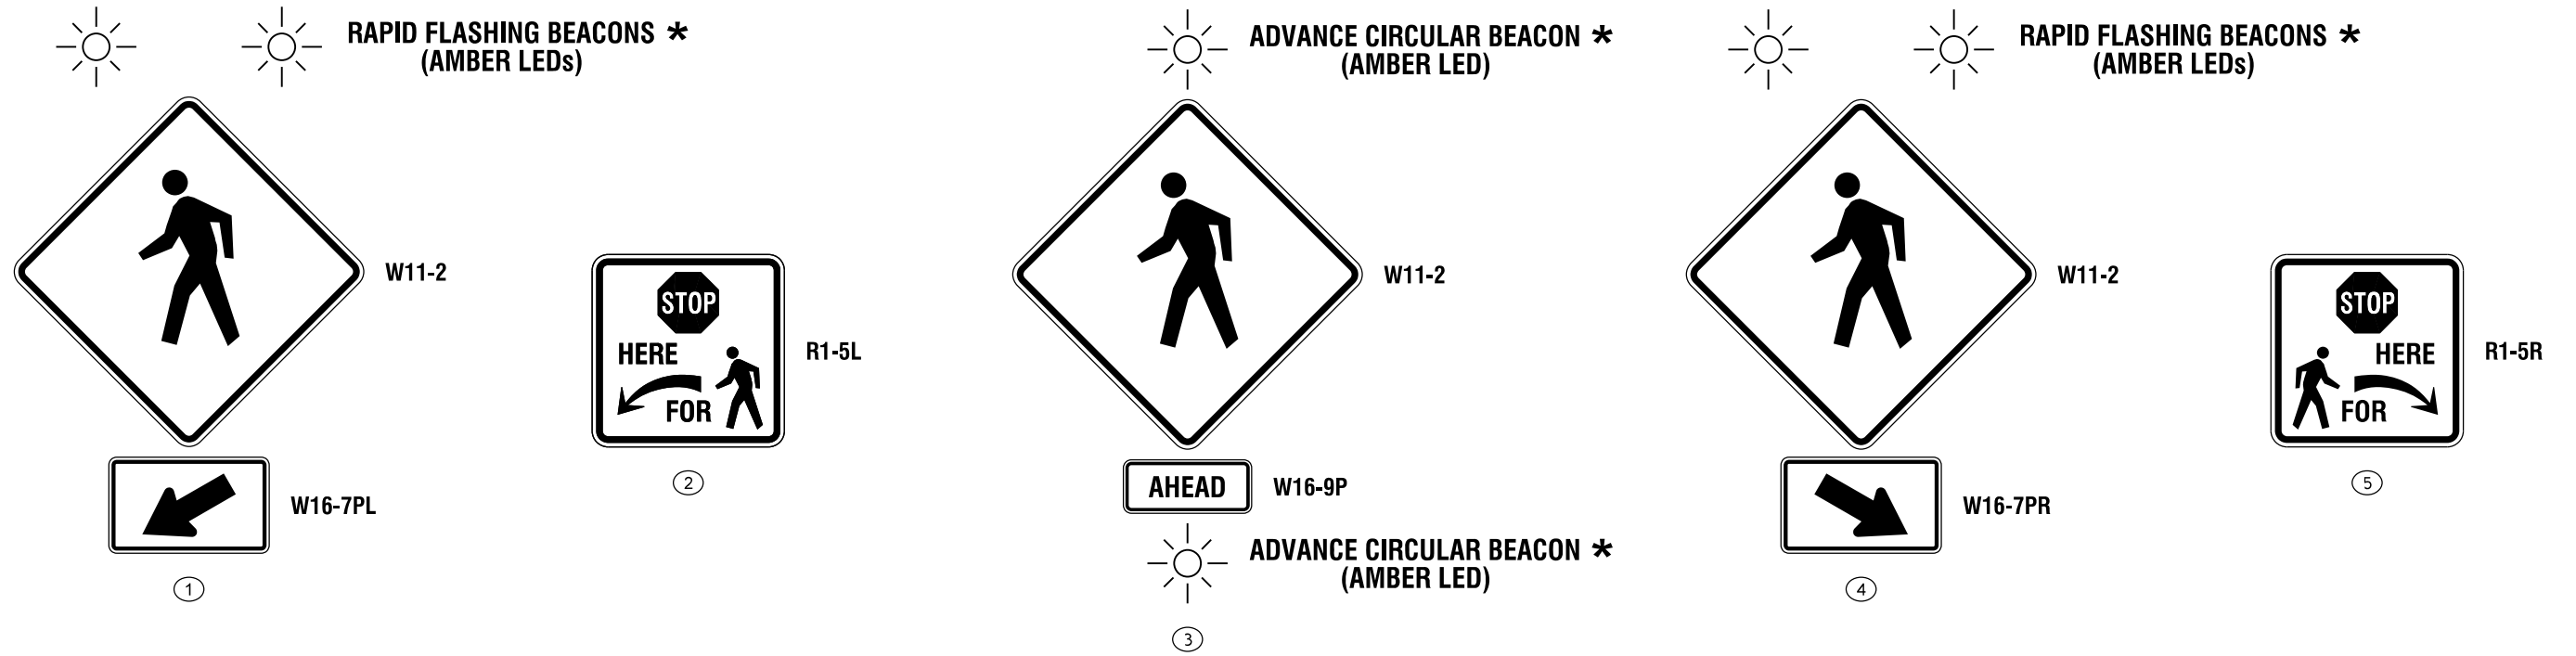


**MID-BLOCK CROSSING ON
TWO-LANE ONE-WAY ROADWAY**

DESIGNER NOTE ~ NOT INTENDED FOR INCLUSION IN THE CONTRACT DOCUMENTS.
* SEE "SUPPLEMENTAL TREATMENTS FOR PEDESTRIAN CROSSINGS" TABLE

FILE NAME	S:\Design R P& S\4-Standards\2-Plan Sheet Library\01-Published PSL\IS Illumination, Signals, and ITS\IS-22 & IS-23 Rectangular Rapid Flashing Beacon (RRFB) & Pedestrian Crossing Details\IS-23_Rev1.dgn							Plot 4
TIME	3:28:01 PM							PLAN REF NO
DATE	4/25/2018							IS-23
PLOTTED BY	liddelf							SHEET 4 OF X SHEETS
DESIGNED BY								
ENTERED BY								
CHECKED BY								
PROJ. ENGR.	REVISED BEACON TYPE AND INSTALLATION		11JAN2018	FJ	CONTRACT NO.	LOCATION NO.	PEDESTRIAN CROSSING DETAILS	
REGIONAL ADM.	REVISION		DATE	BY				
					P.E. STAMP BOX	DATE		



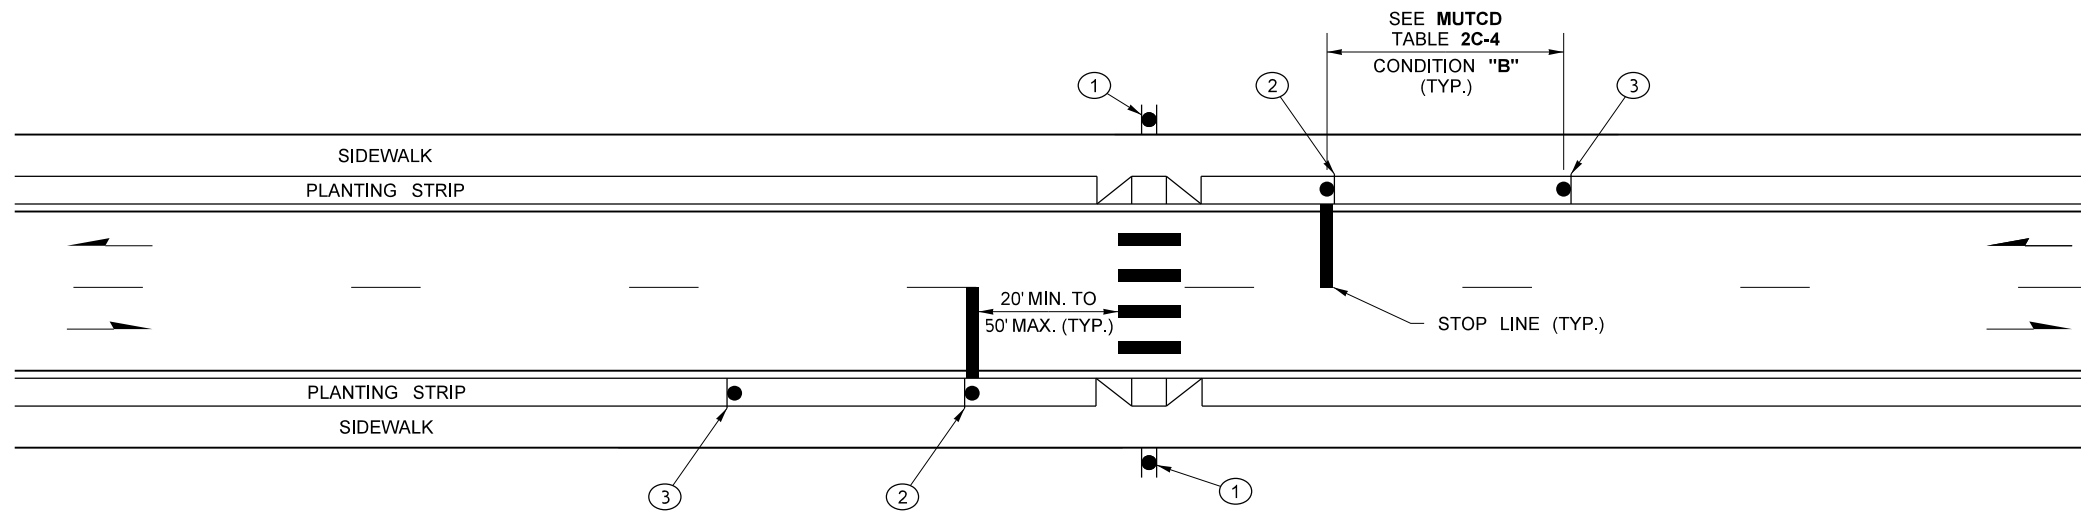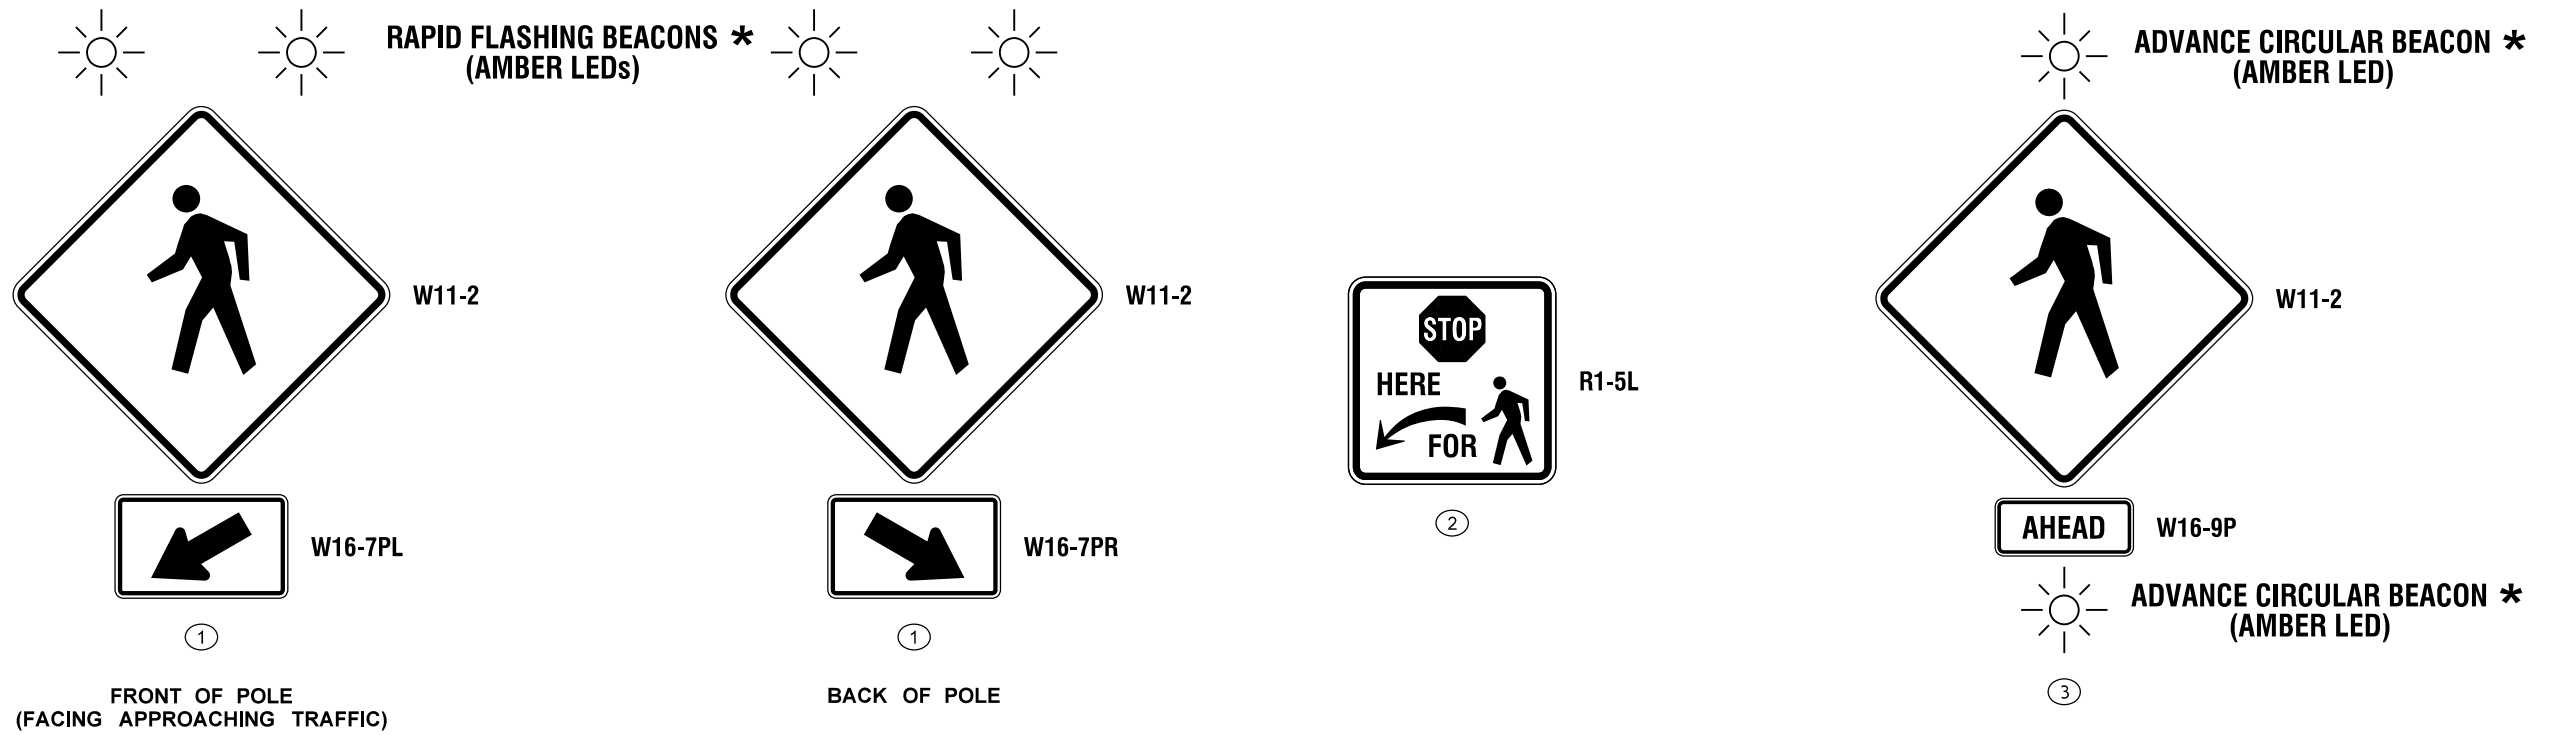






MID-BLOCK CROSSING ON TWO-LANE TWO-WAY ROADWAY

DESIGNER NOTE ~ NOT INTENDED FOR INCLUSION IN THE CONTRACT DOCUMENTS.

* SEE "SUPPLEMENTAL TREATMENTS FOR PEDESTRIAN CROSSINGS" TABLE

FILE NAME	S:\Design R P& S\4-Standards\2-Plan Sheet Library\01-Published PSL\IS Illumination, Signals, and ITS\IS-22 & IS-23 Rectangular Rapid Flashing Beacon (RRFB) & Pedestrian Crossing Details\IS-23_Rev1.dgn							<p>Washington State Department of Transportation</p>	Plot 5
TIME	10:23:04 AM	REGION NO.	10	STATE	WASH	FED.AID PROJ.NO.	PLAN REF NO		IS-23
DATE	4/24/2018	JOB NUMBER							
PLOTTED BY	liddelf	CONTRACT NO.		LOCATION NO.					
DESIGNED BY		REVISION	11JAN2018	DATE	FJ				
ENTERED BY		BY							
CHECKED BY									
PROJ. ENGR.									
REGIONAL ADM.									
								<p>PEDESTRIAN CROSSING DETAILS</p> <p>SHEET 5 OF X SHEETS</p>	

DESIGNER NOTE ~ NOT INTENDED FOR INCLUSION IN THE CONTRACT DOCUMENTS.
 * SEE "SUPPLEMENTAL TREATMENTS FOR PEDESTRIAN CROSSINGS" TABLE

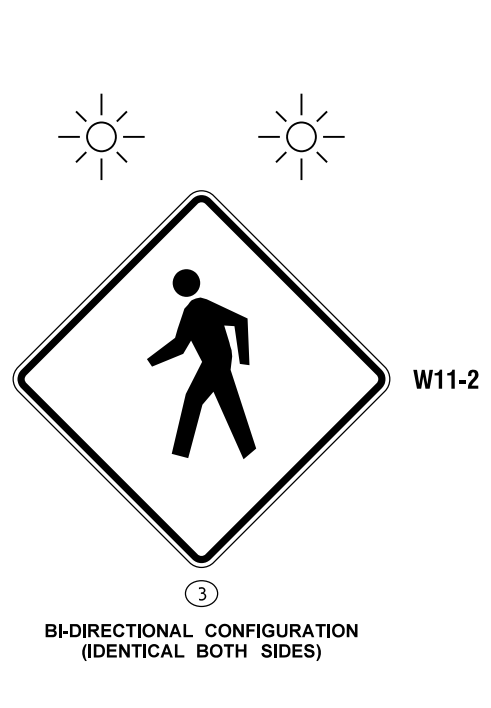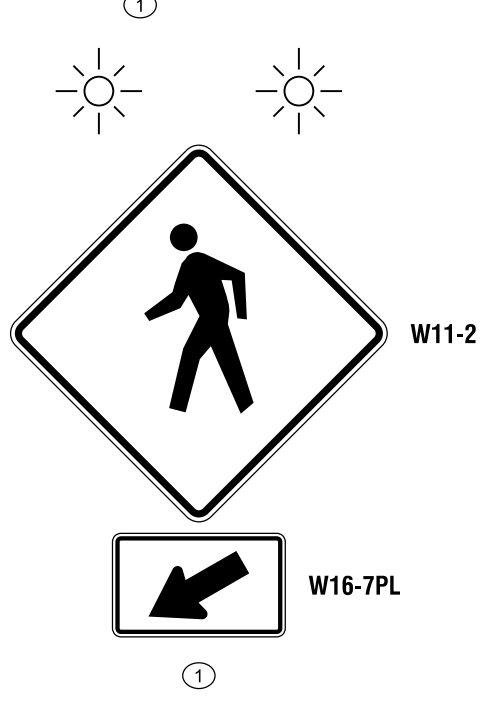
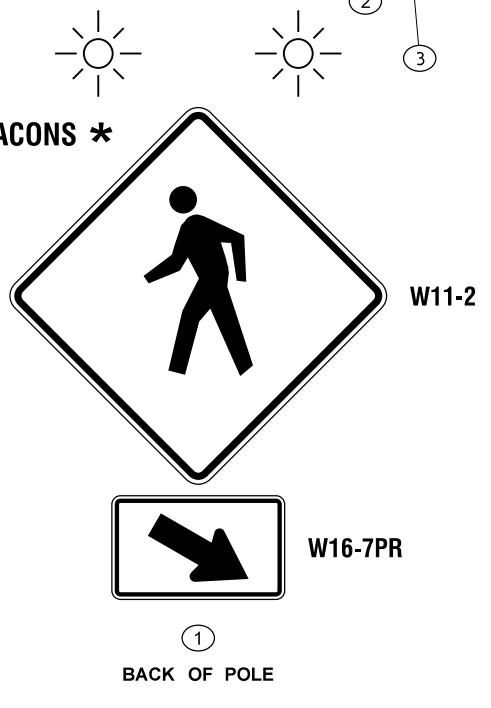
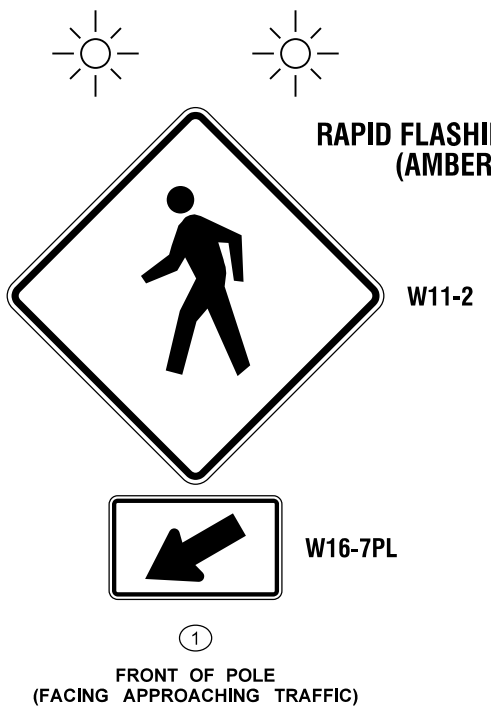
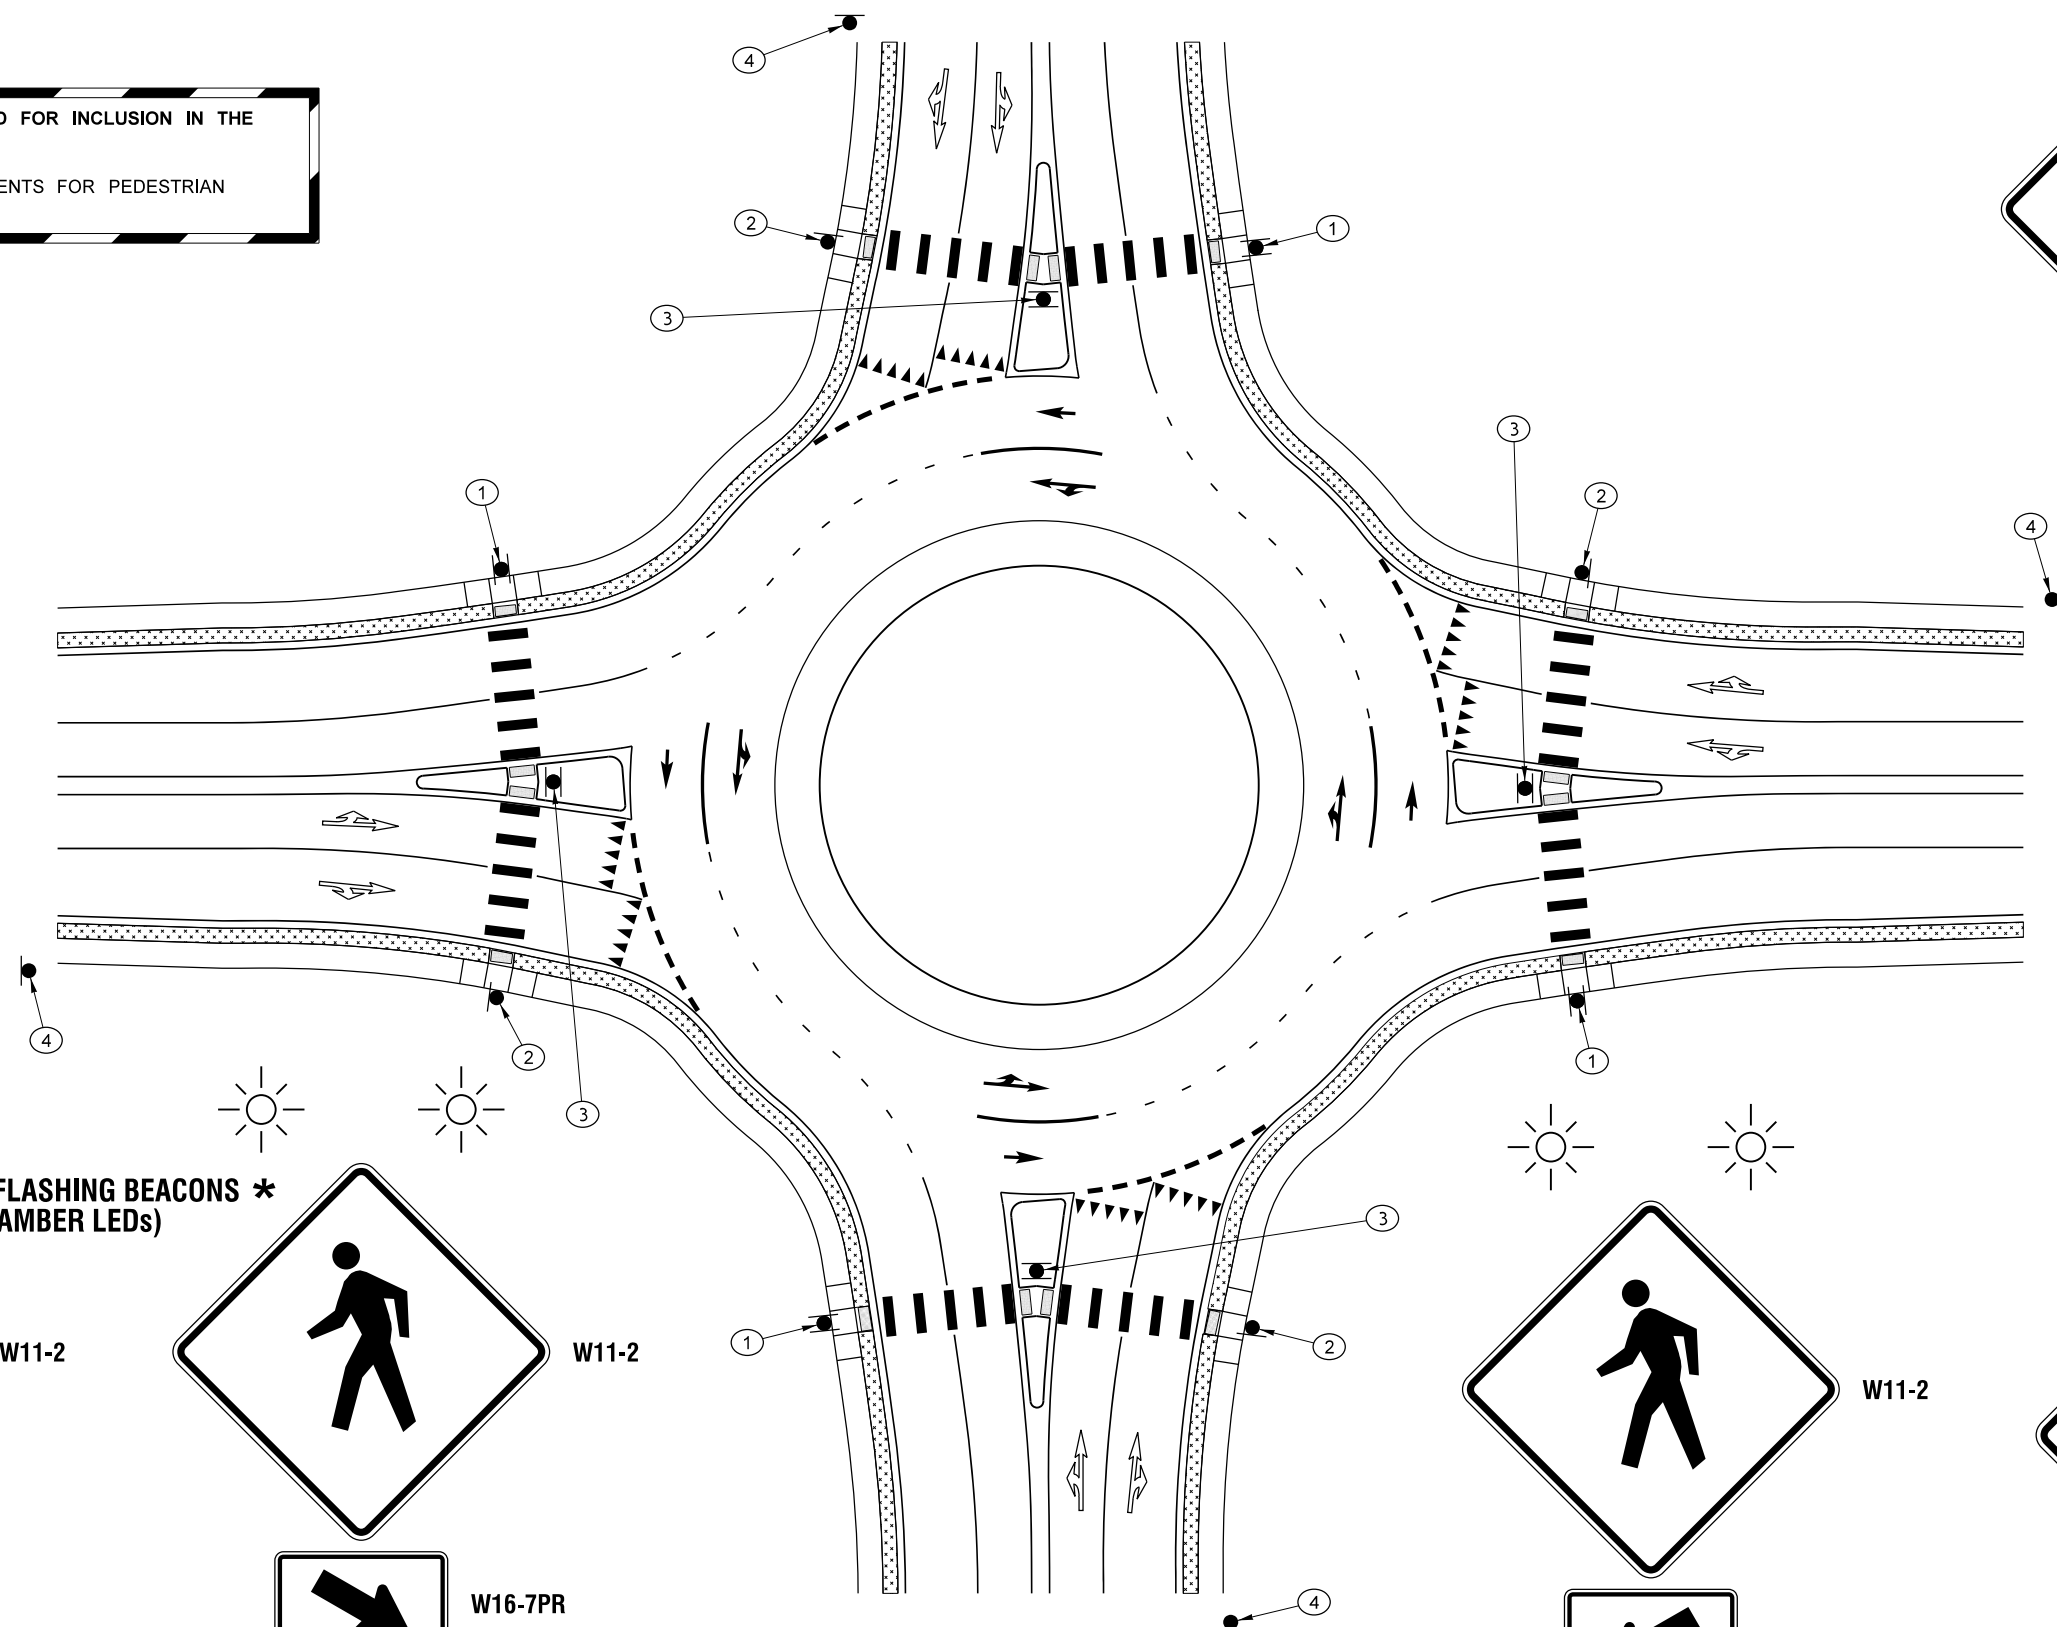


ROUNDABOUT (FOUR-LEG)

FILE NAME		S:\Design R P& S\4-Standards\2-Plan Sheet Library\01-Published PSL\IS Illumination, Signals, and ITS\IS-22 & IS-23 Rectangular Rapid Flashing Beacon (RRFB) & Pedestrian Crossing Details\IS-23_Rev1.dgn		Plot 6	
TIME	2:35:29 PM	REGION NO.	STATE	FED.AID PROJ.NO.	PLAN REF NO
DATE	4/24/2018	10	WASH		IS-23
PLOTTED BY	liddelf	JOB NUMBER			SHEET 6 OF X SHEETS
DESIGNED BY		REVISION	DATE	BY	
ENTERED BY		REVISOR	DATE	BY	
CHECKED BY		REVISOR	DATE	BY	
PROJ. ENGR.		REVISOR	DATE	BY	
REGIONAL ADM.		REVISOR	DATE	BY	
		CONTRACT NO.	LOCATION NO.	DATE	DATE
				P.E. STAMP BOX	P.E. STAMP BOX
				 Washington State Department of Transportation	
				PEDESTRIAN CROSSING DETAILS	

DESIGNER NOTE ~ NOT INTENDED FOR INCLUSION IN THE CONTRACT DOCUMENTS.



* SEE "SUPPLEMENTAL TREATMENTS FOR PEDESTRIAN CROSSINGS" TABLE

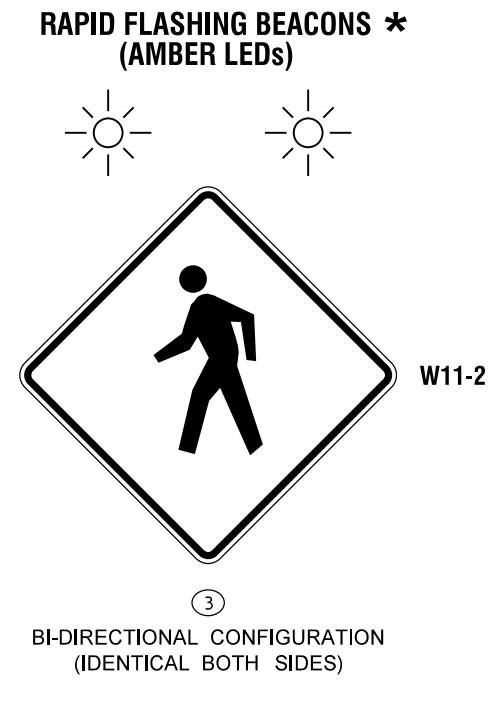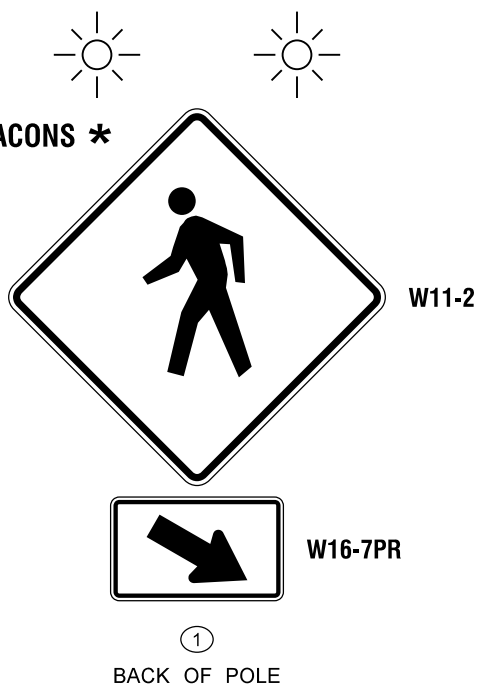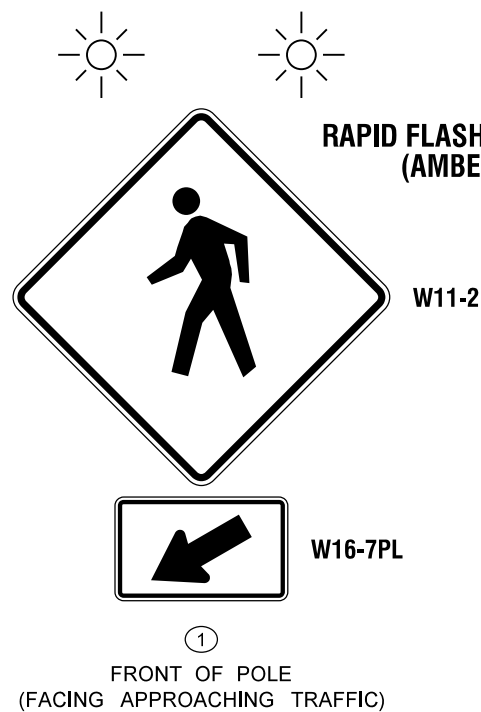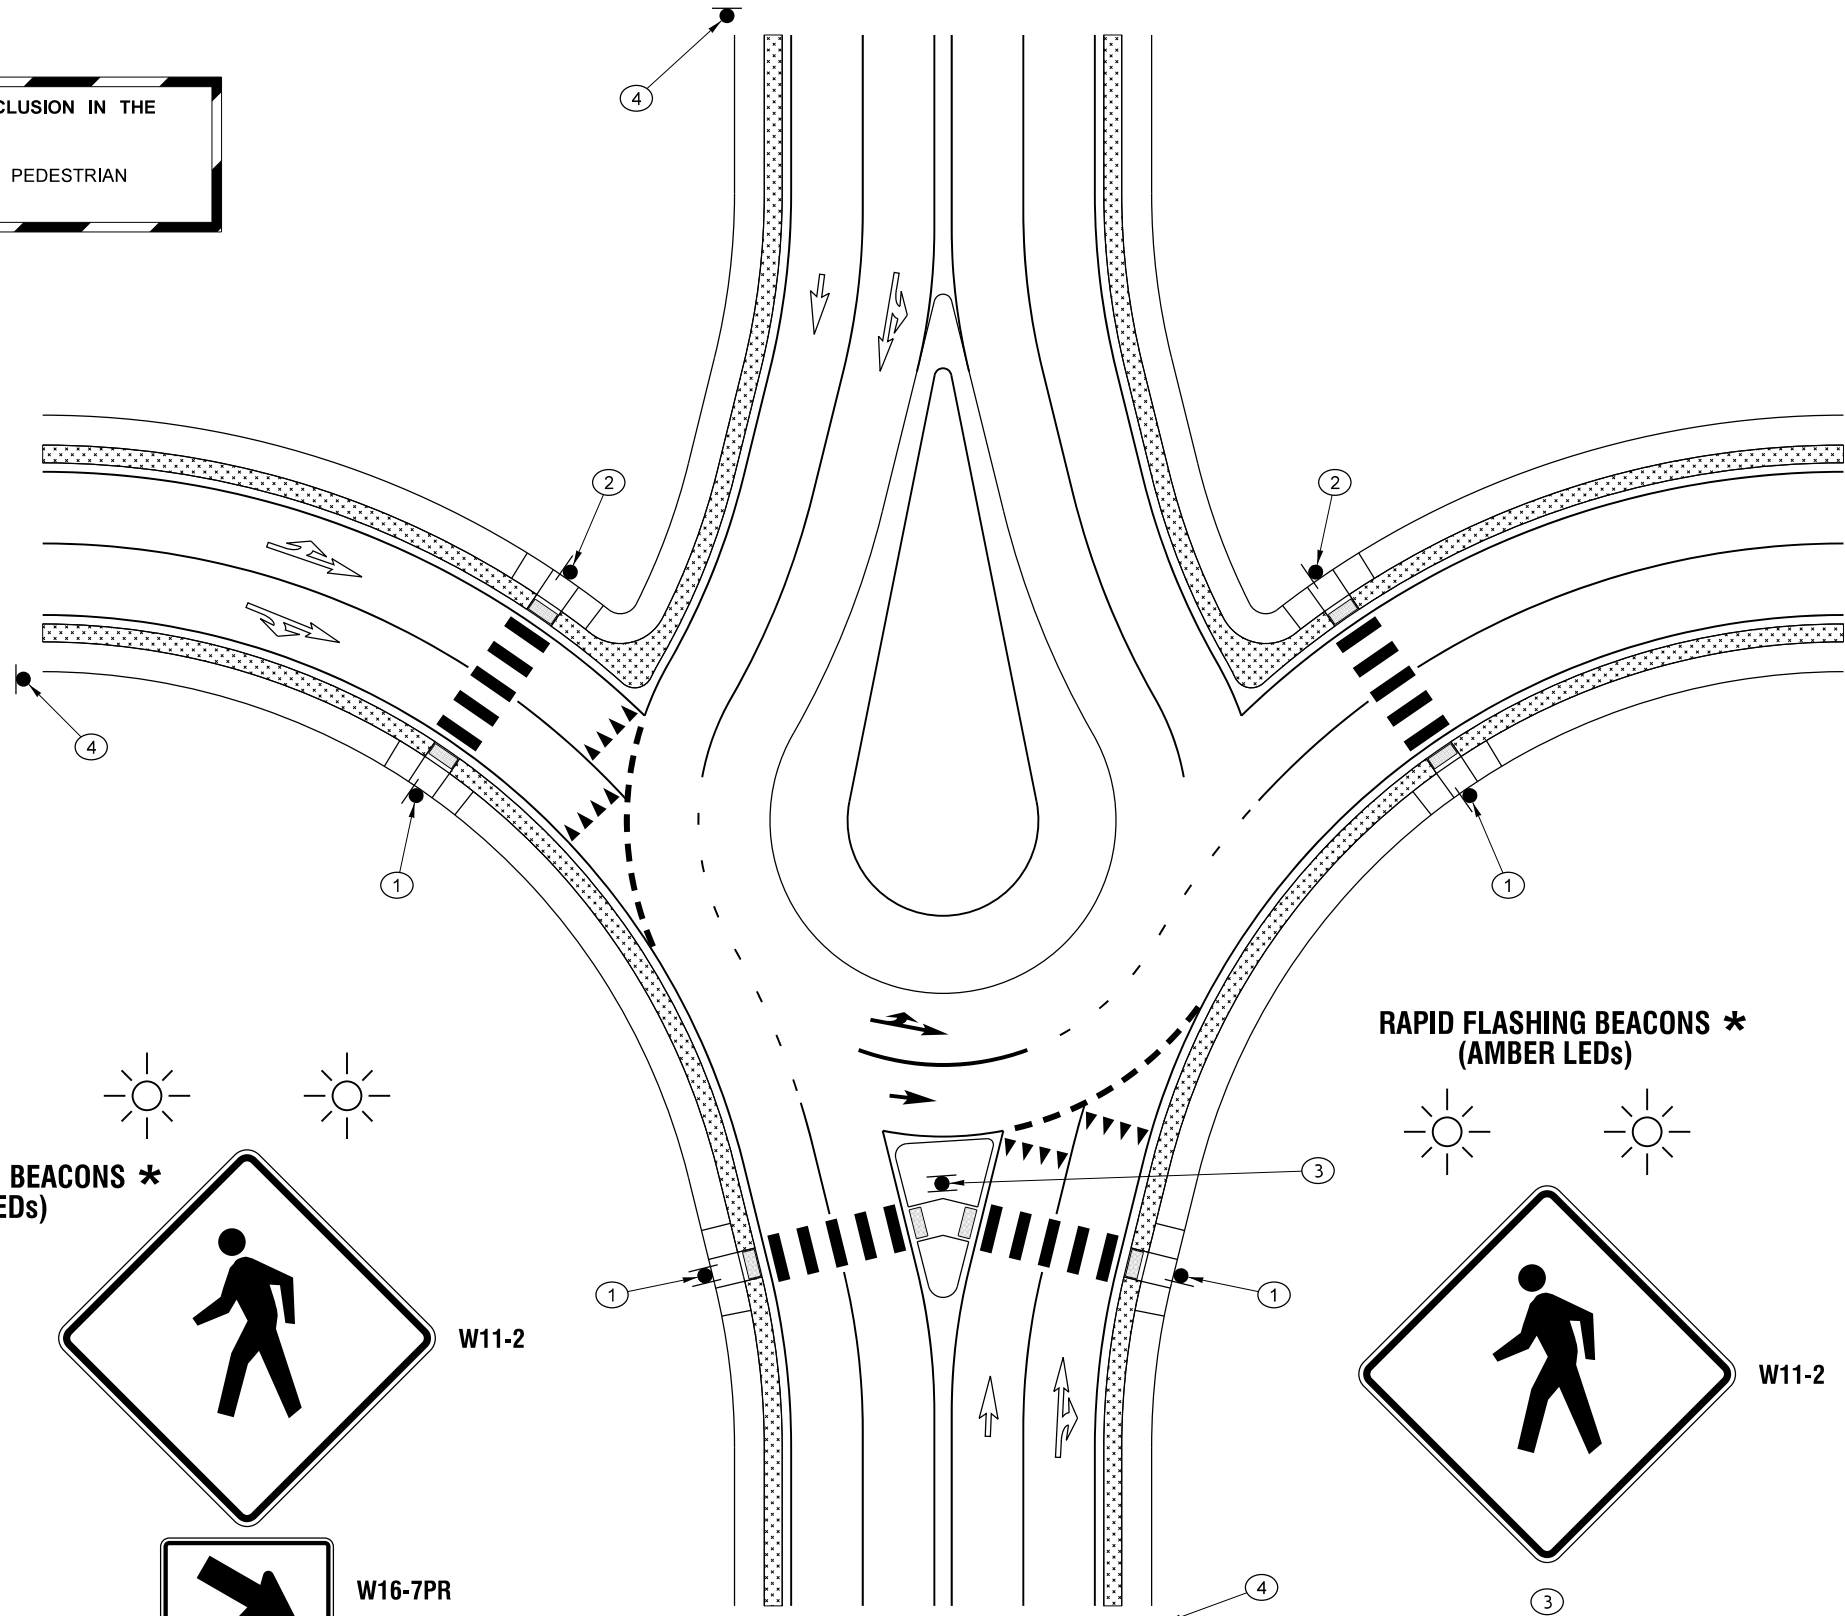

ROUNDABOUT (TEARDROP)

BI-DIRECTIONAL CONFIGURATION (IDENTICAL BOTH SIDES)

FILE NAME		S:\Design R P& S\4-Standards\2-Plan Sheet Library\01-Published PSL\IS Illumination, Signals, and ITS\IS-22 & IS-23 Rectangular Rapid Flashing Beacon (RRFB) & Pedestrian Crossing Details\IS-23_Rev1.dgn		FED.AID PROJ.NO.		Washington State Department of Transportation		Plot 7	
TIME	12:57:17 PM	REGION NO.	10	STATE	WASH	Washington State Department of Transportation		PLAN REF NO IS-23	
DATE	4/24/2018	JOB NUMBER		LOCATION NO.		Washington State Department of Transportation		SHEET 7 OF X SHEETS	
PLOTTED BY	liddelf	CONTRACT NO.		DATE		Washington State Department of Transportation		PEDESTRIAN CROSSING DETAILS	
DESIGNED BY		REVISION		P.E. STAMP BOX	DATE	Washington State Department of Transportation			
ENTERED BY		DATE	11JAN2018	P.E. STAMP BOX	DATE	Washington State Department of Transportation			
CHECKED BY		BY	FJ			Washington State Department of Transportation			
PROJ. ENGR.						Washington State Department of Transportation			
REGIONAL ADM.						Washington State Department of Transportation			


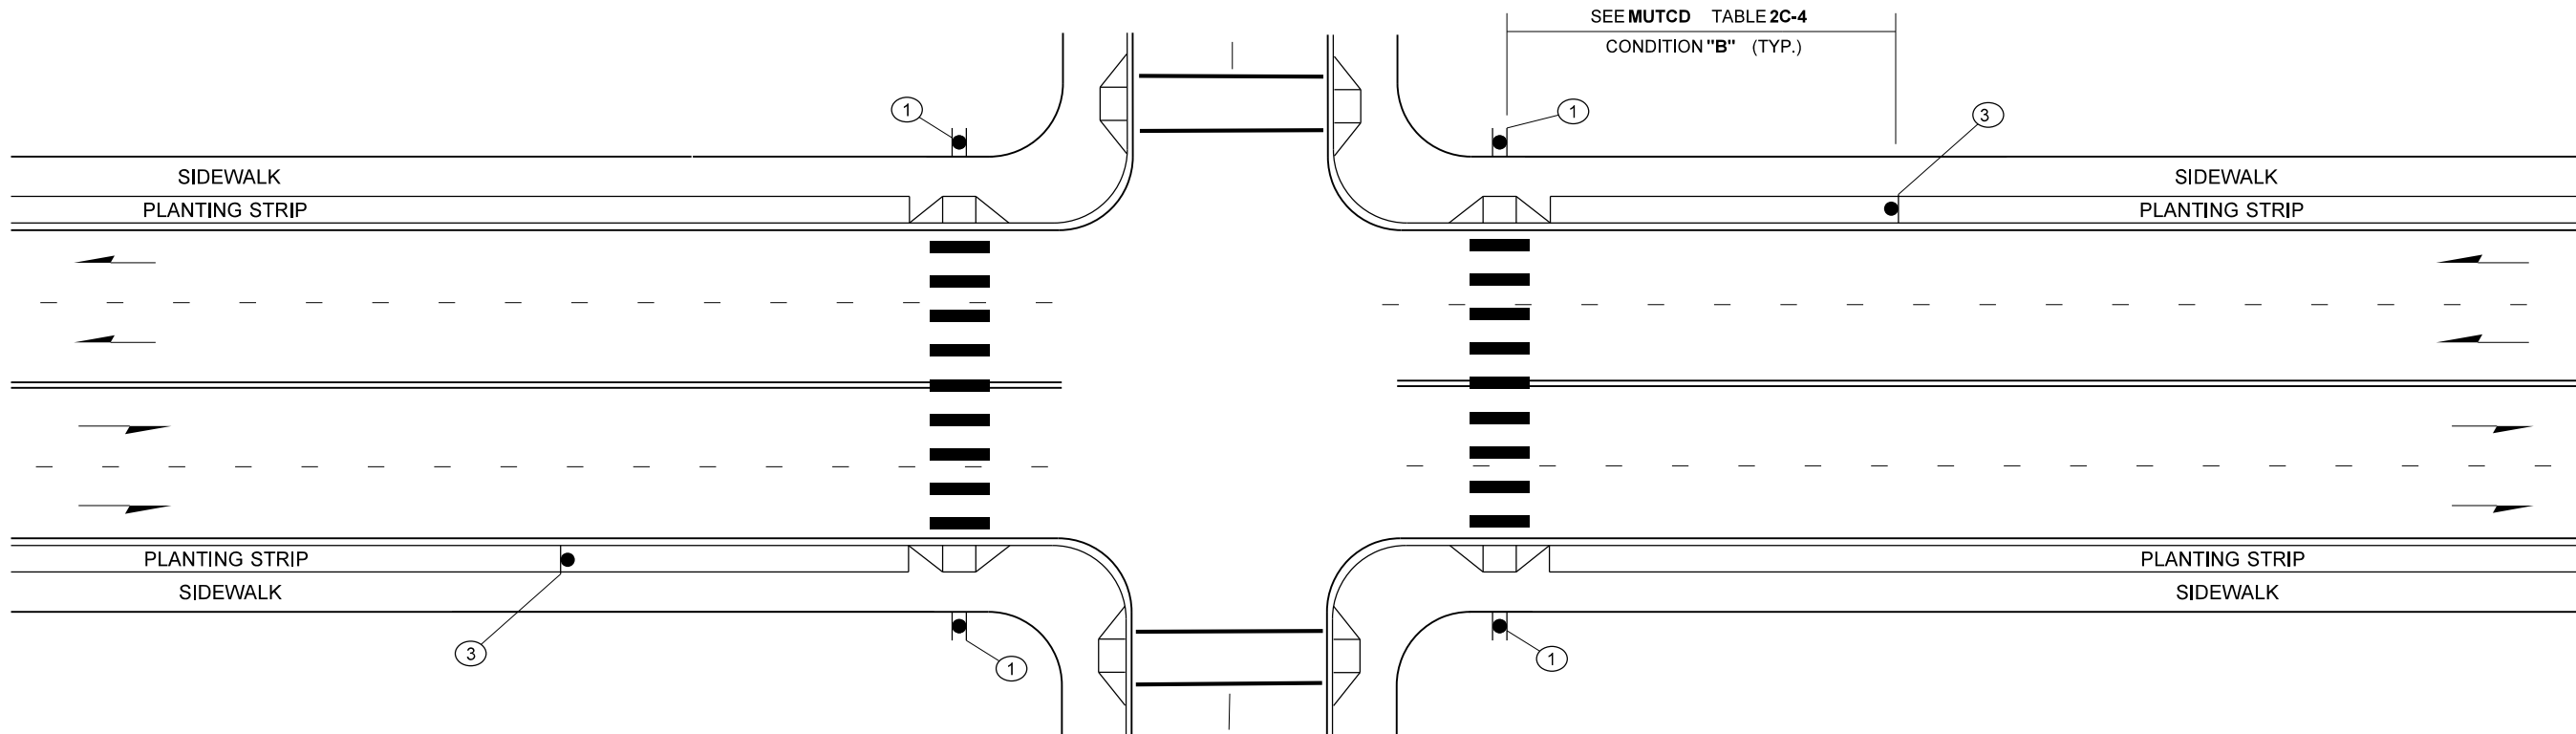
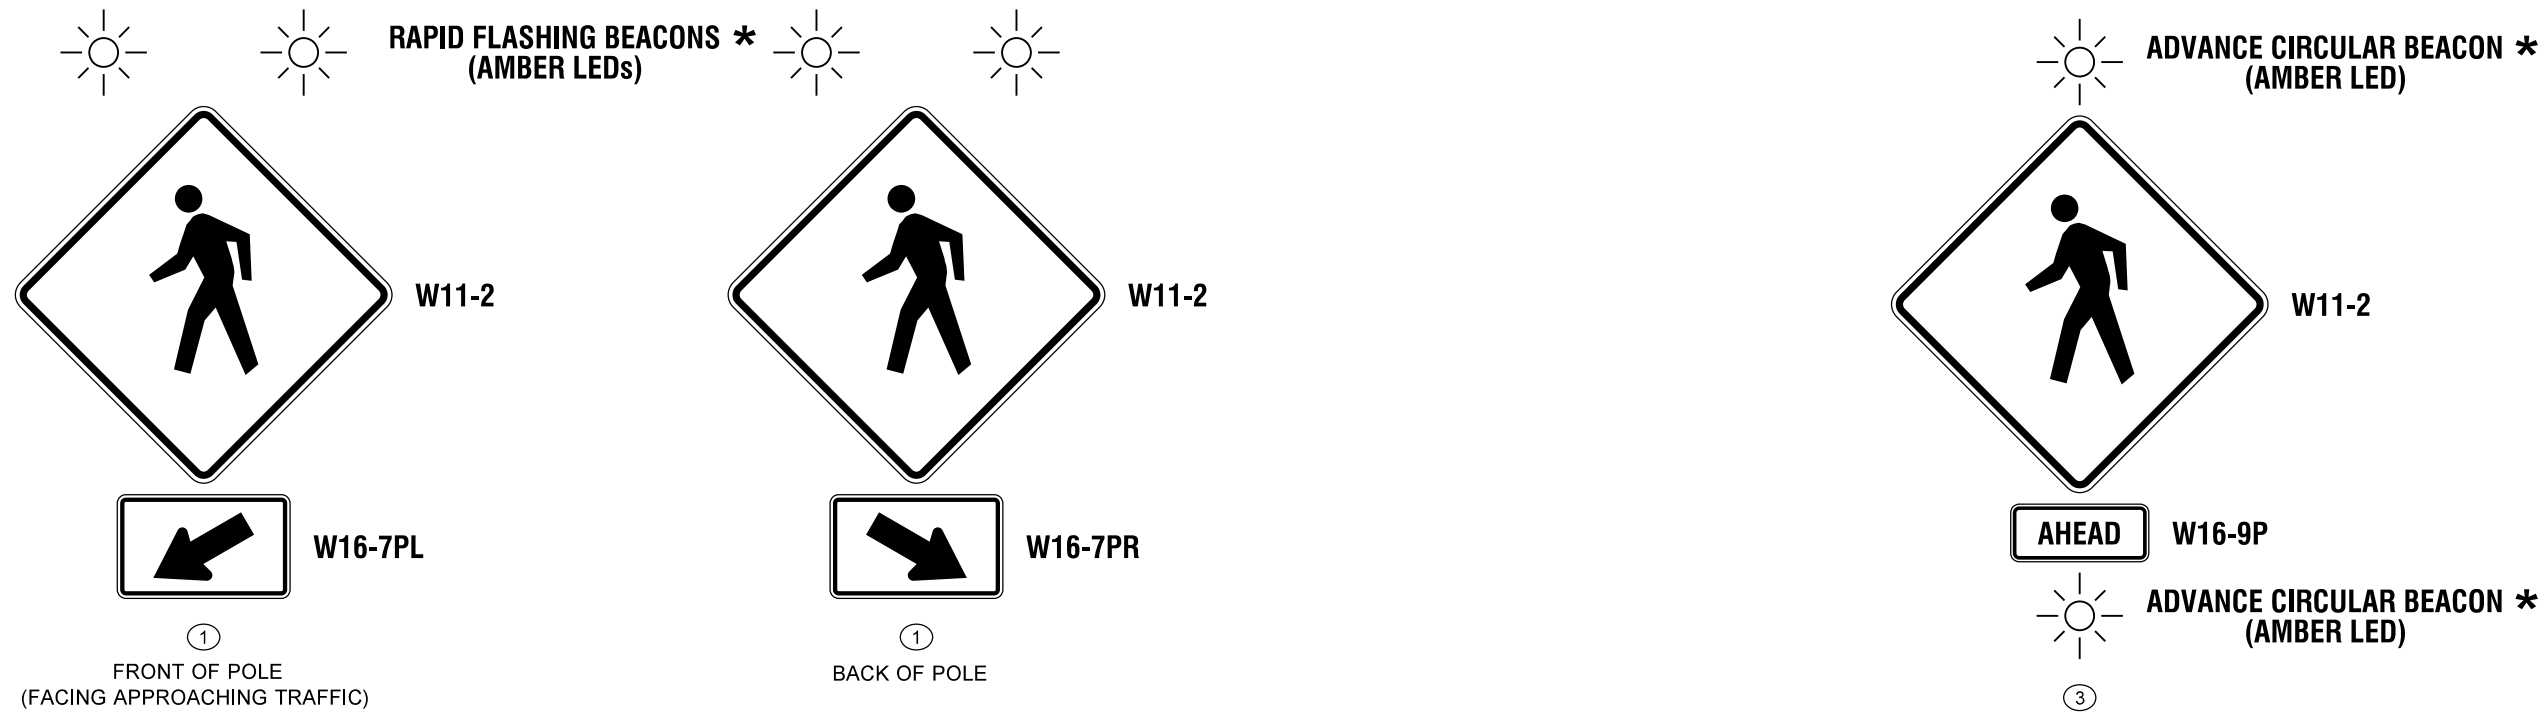


**UNCONTROLLED I/S CROSSING ON
UNDIVIDED MULTI-LANE ROADWAY**

DESIGNER NOTE - NOT INTENDED FOR INCLUSION IN THE CONTRACT DOCUMENTS.

* SEE "SUPPLEMENTAL TREATMENTS FOR PEDESTRIAN CROSSINGS" TABLE



FILE NAME	S:\Design R P& S\4-Standards\2-Plan Sheet Library\01-Published PSL\IS Illumination, Signals, and ITS\IS-22 & IS-23 Rectangular Rapid Flashing Beacon (RRFB) & Pedestrian Crossing Details\IS-23.dgn						<p>Washington State Department of Transportation</p>	Plot 8
TIME	8:13:35 AM							PLAN REF NO IS-23
DATE	8/25/2020						SHEET 8 OF X SHEETS	
PLOTTED BY	liddelf							
DESIGNED BY			REGION NO.	STATE	FED.AID PROJ.NO.			
ENTERED BY			10	WASH				
CHECKED BY			JOB NUMBER					
PROJ. ENGR.		REVISED BEACON TYPE AND INSTALLATION	11JAN2018	FJ	CONTRACT NO.	LOCATION NO.		
REGIONAL ADM.		LOCATION.						
		REVISION	DATE	BY	P.E. STAMP BOX	DATE	PEDESTRIAN CROSSING DETAILS	

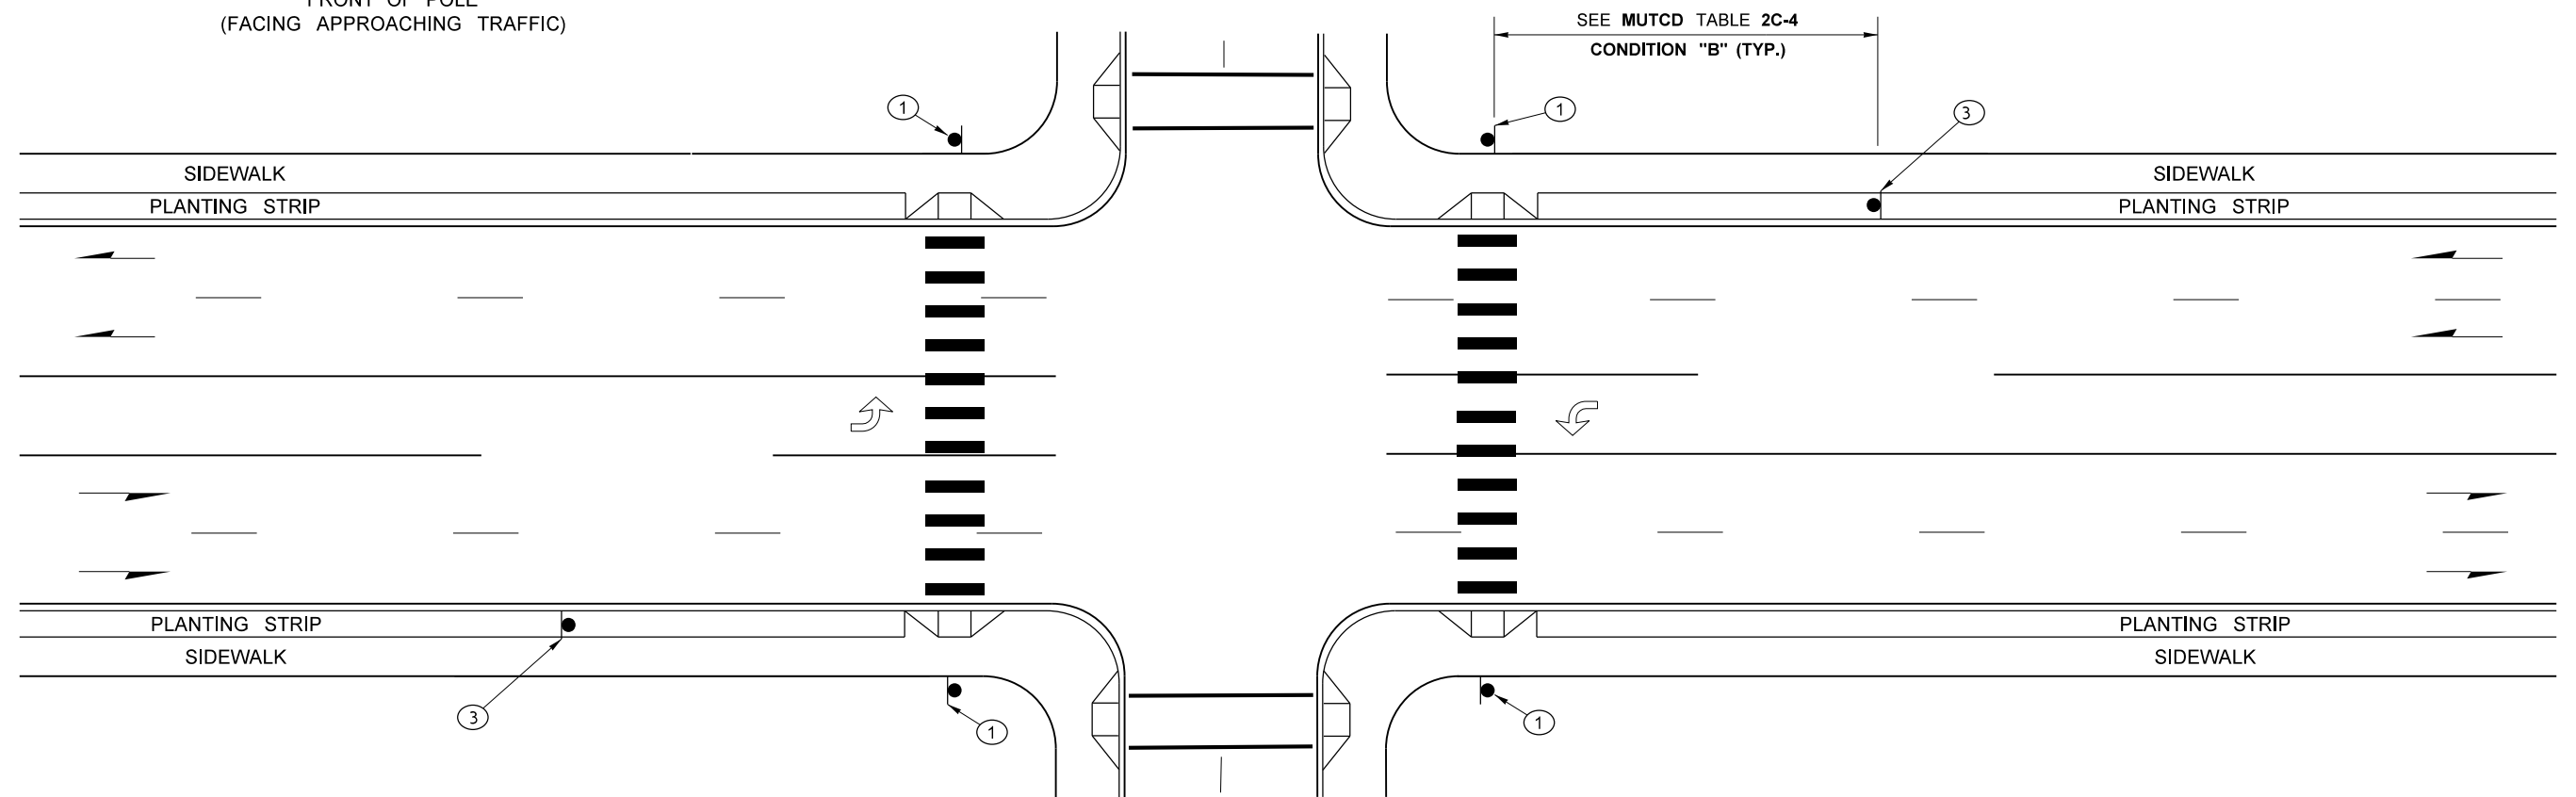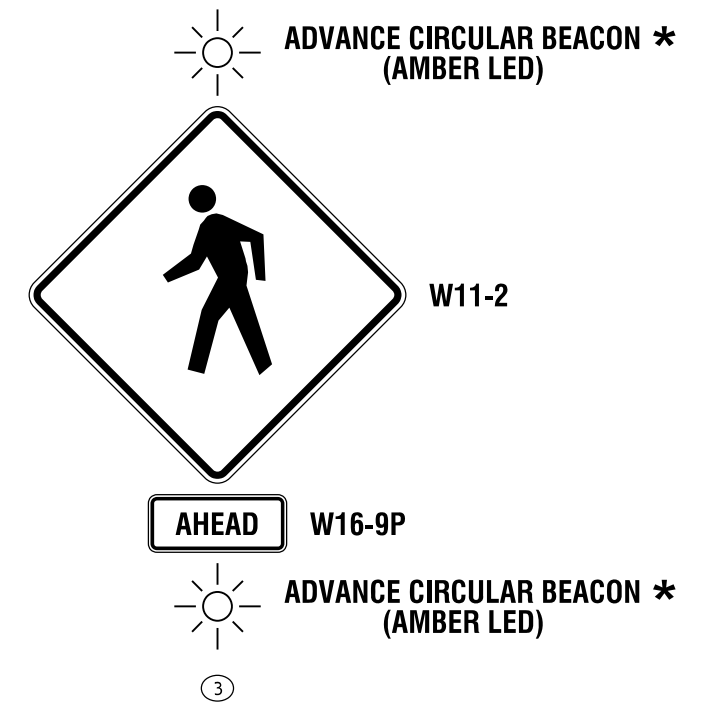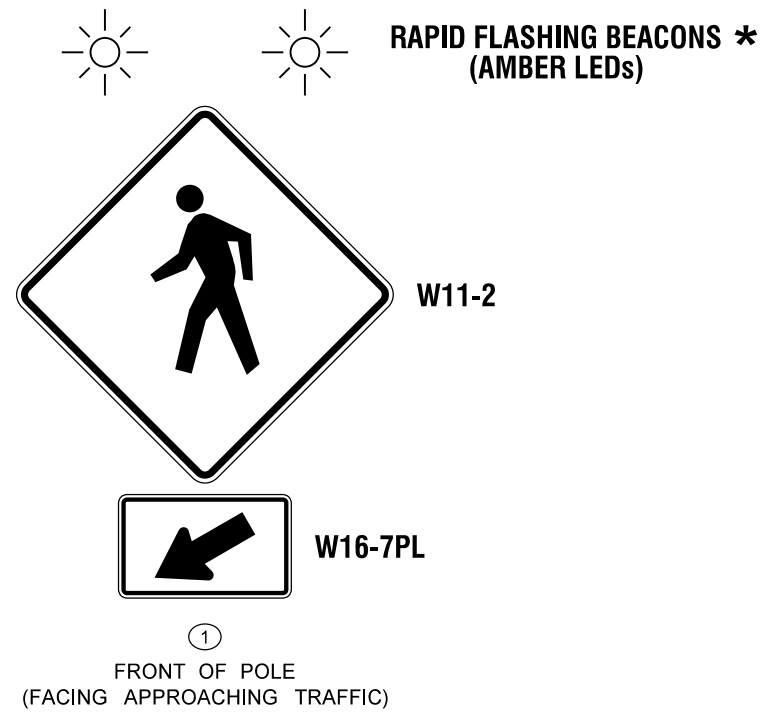

**UNCONTROLLED I/S CROSSING ON
UNDIVIDED MULTI-LANE ROADWAY
WITH LEFT TURN LANES**

DESIGNER NOTE ~ NOT INTENDED FOR INCLUSION IN THE CONTRACT DOCUMENTS.
* SEE "SUPPLEMENTAL TREATMENTS FOR PEDESTRIAN CROSSINGS" TABLE

FILE NAME		S:\Design R P& S\4-Standards\2-Plan Sheet Library\01-Published PSL\IS Illumination, Signals, and ITS\IS-22 & IS-23 Rectangular Rapid Flashing Beacon (RRFB) & Pedestrian Crossing Details\IS-23_Rev1.dgn		FED.AID PROJ.NO.		Washington State Department of Transportation		Plot 9	
TIME	1:16:37 PM	REGION NO.	10	STATE	WASH	Washington State Department of Transportation		PLAN REF NO	
DATE	4/24/2018	JOB NUMBER				Washington State Department of Transportation		IS-23	
PLOTTED BY	liddelf	CONTRACT NO.		LOCATION NO.		Washington State Department of Transportation		SHEET 9 OF X SHEETS	
DESIGNED BY		REVISION		DATE		Washington State Department of Transportation		PEDESTRIAN CROSSING DETAILS	
ENTERED BY		DATE	11JAN2018	BY	FJ	Washington State Department of Transportation			
CHECKED BY						Washington State Department of Transportation			
PROJ. ENGR.						Washington State Department of Transportation			
REGIONAL ADM.						Washington State Department of Transportation			

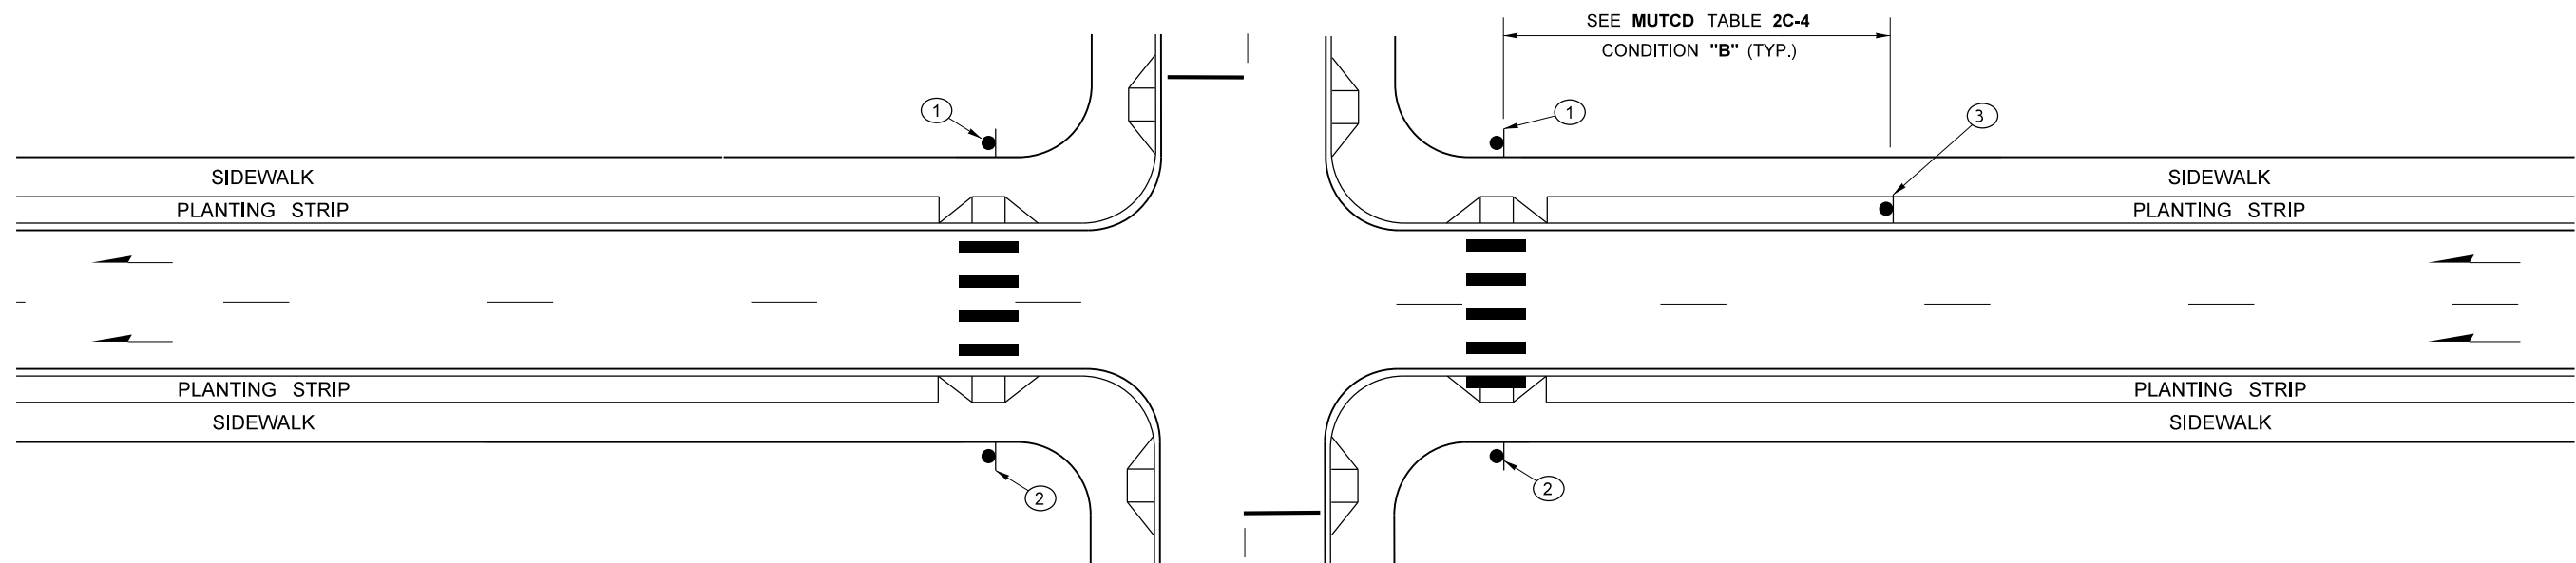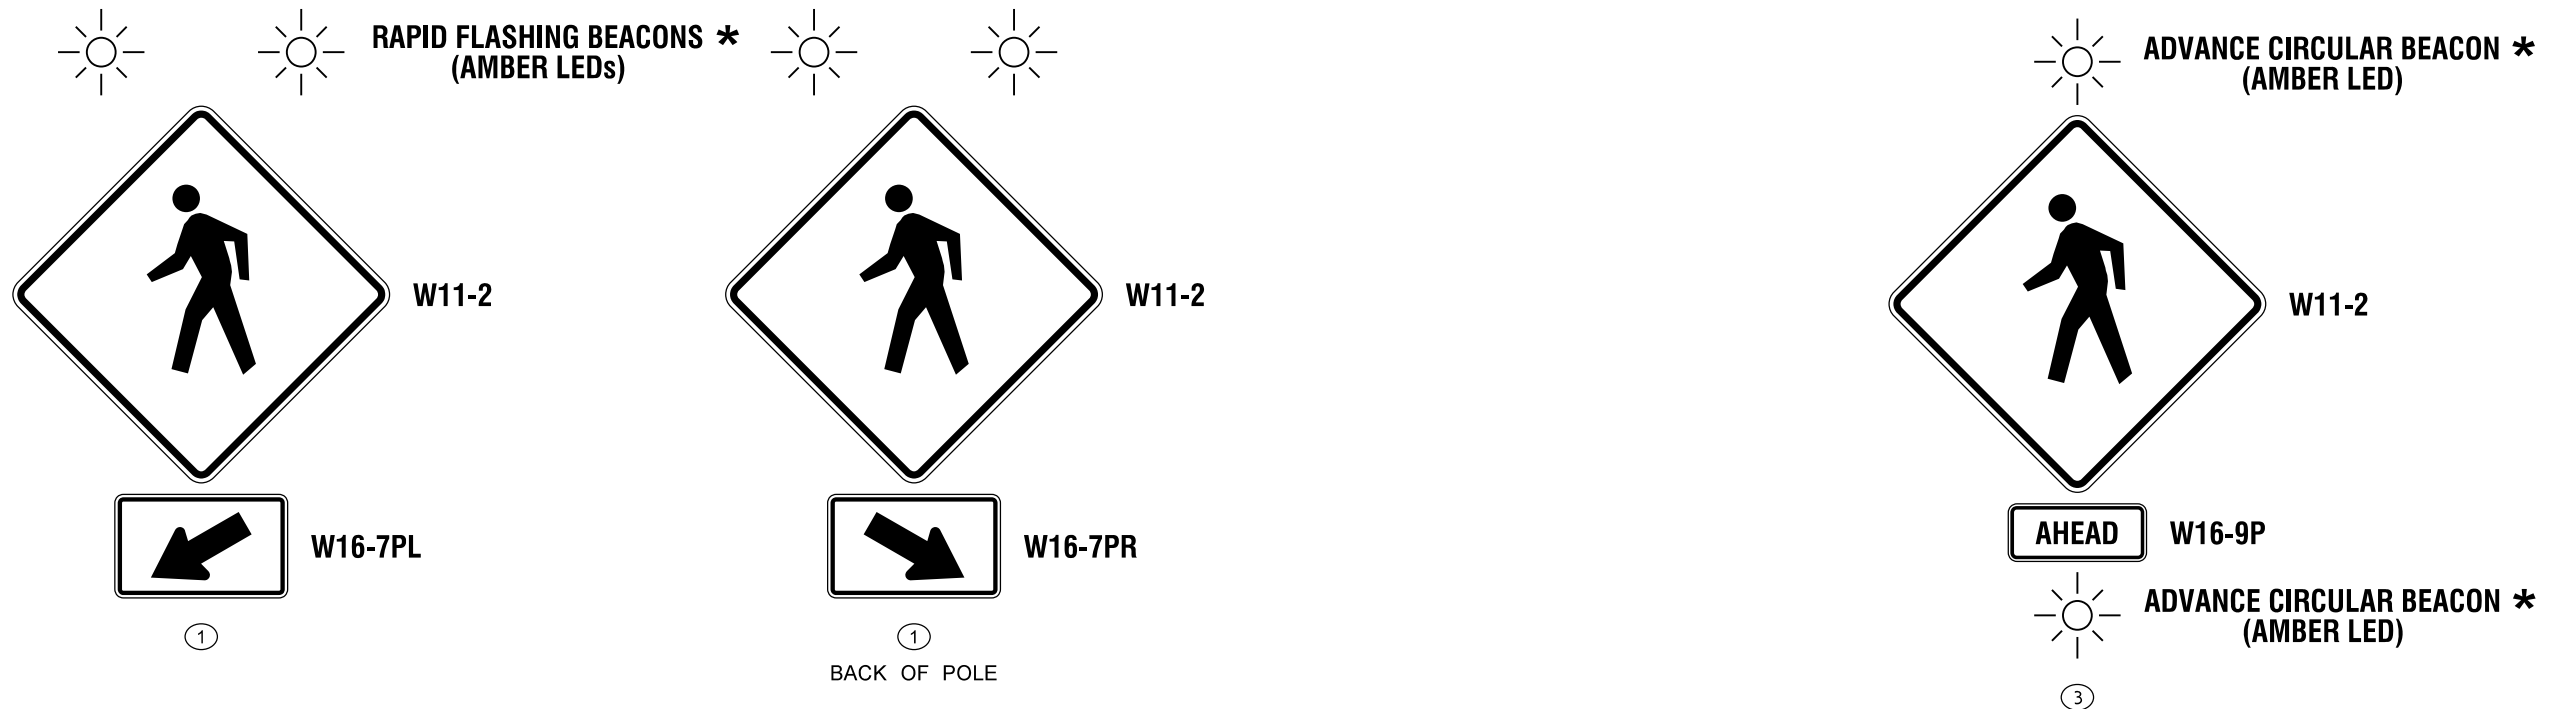

**UNCONTROLLED I/S CROSSING ON
TWO-LANE ONE-WAY ROADWAY**



DESIGNER NOTE ~ NOT INTENDED FOR INCLUSION IN THE CONTRACT DOCUMENTS.

* SEE "SUPPLEMENTAL TREATMENTS FOR PEDESTRIAN CROSSINGS" TABLE

FILE NAME		S:\Design R P & S\4-Standards\2-Plan Sheet Library\01-Published PSL\IS Illumination, Signals, and ITS\IS-22 & IS-23 Rectangular Rapid Flashing Beacon (RRFB) & Pedestrian Crossing Details\IS-23_Rev1.dgn		REGION NO.		STATE		FED.AID PROJ.NO.		DATE		DATE		P.E. STAMP BOX		P.E. STAMP BOX		Plot 10	
TIME		1:19:35 PM		10		WASH												PLAN REF NO	
DATE		4/24/2018																IS-23	
PLOTTED BY		liddelf																SHEET	
DESIGNED BY																		10	
ENTERED BY																		OF	
CHECKED BY				REVISED BEACON TYPE AND INSTALLATION		11JAN2018		FJ										X	
PROJ. ENGR.				LOCATION.														SHEETS	
REGIONAL ADM.				REVISION		DATE		BY										PEDESTRIAN CROSSING DETAILS	



PEDESTRIAN CROSSING DETAILS




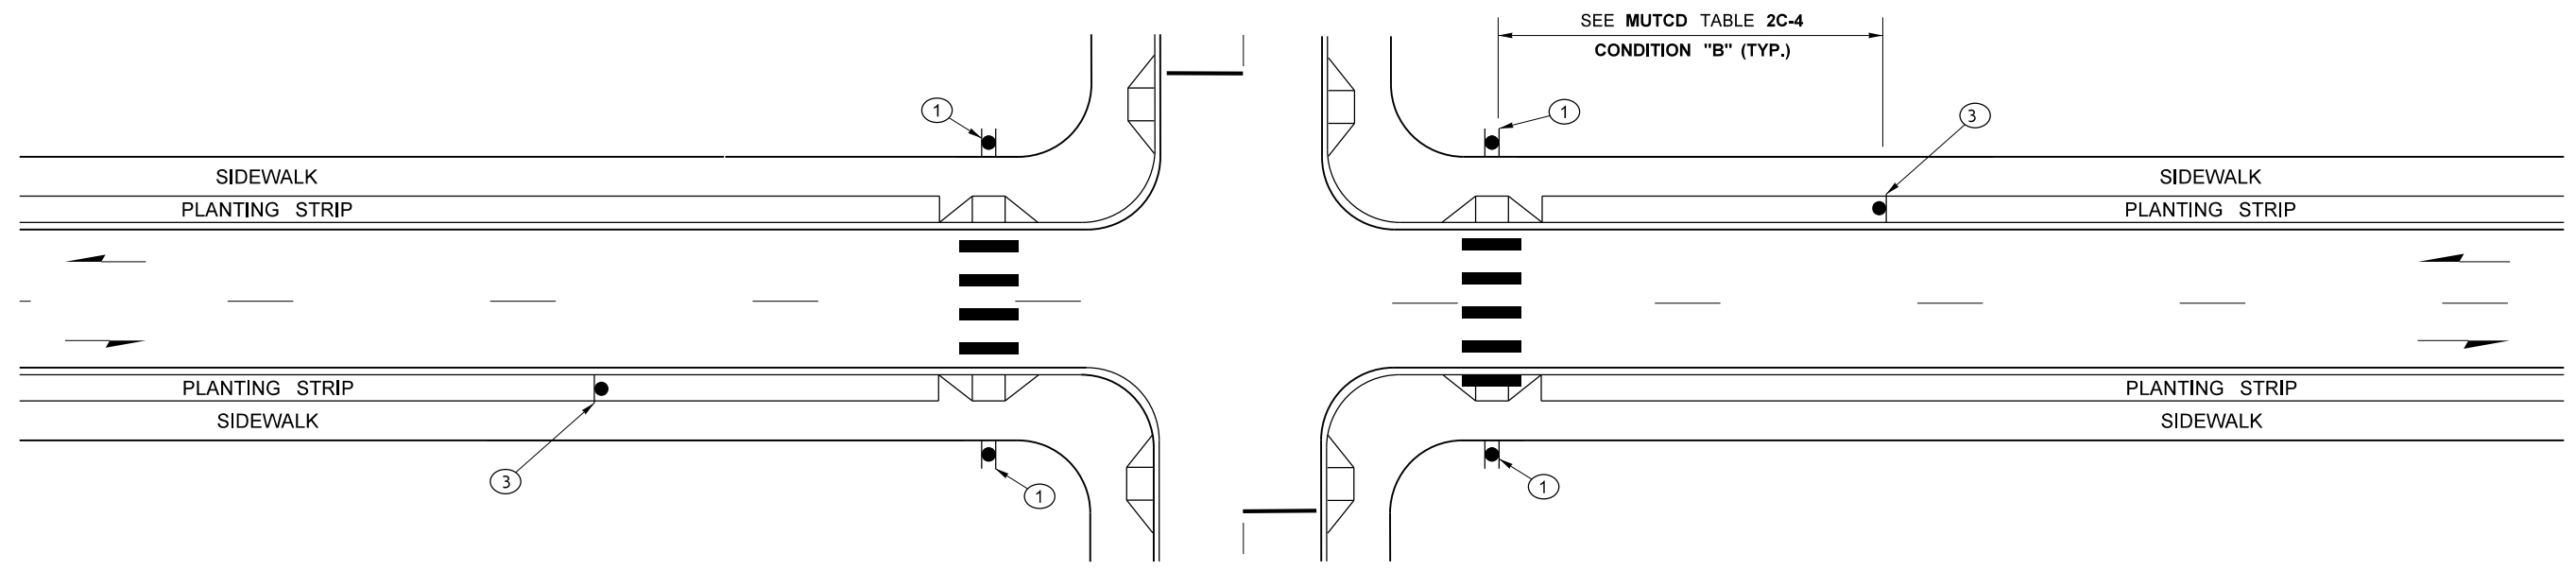
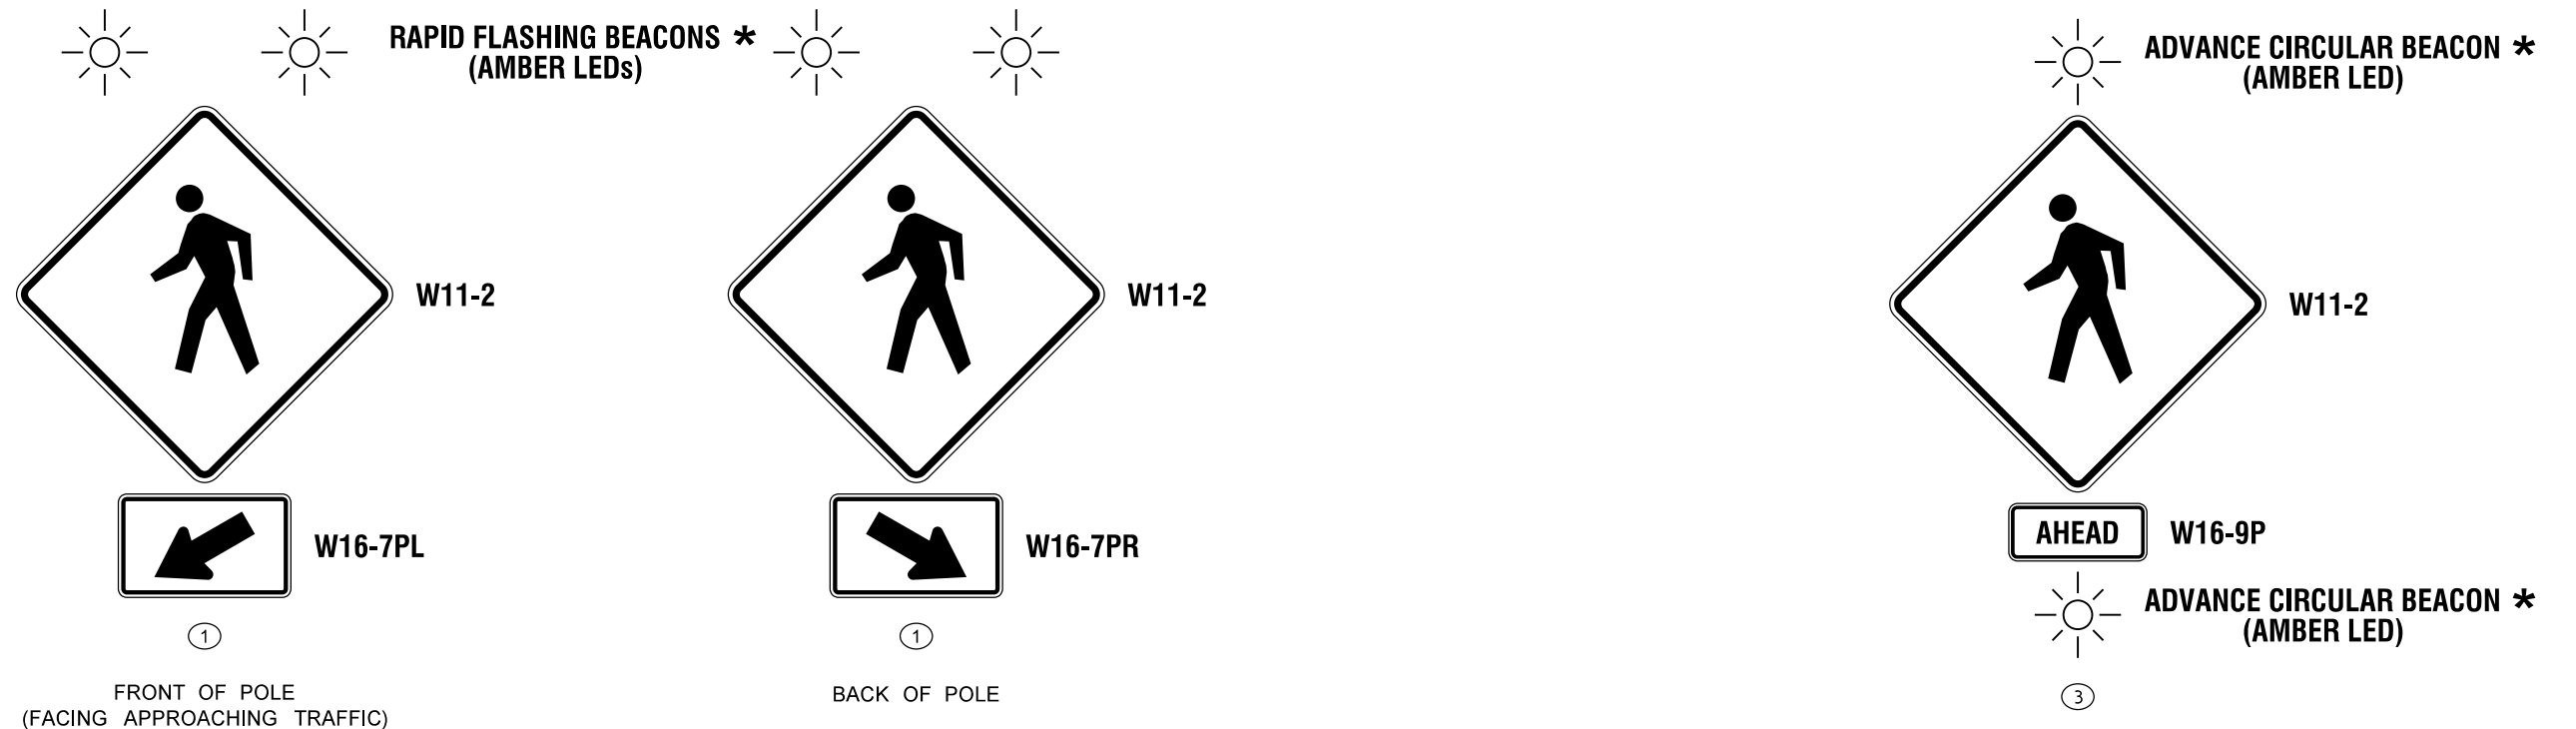


**UNCONTROLLED I/S CROSSING ON
TWO-LANE TWO-WAY ROADWAY**

DESIGNER NOTE ~ NOT INTENDED FOR INCLUSION IN THE CONTRACT DOCUMENTS.

* SEE "SUPPLEMENTAL TREATMENTS FOR PEDESTRIAN CROSSINGS" TABLE

FILE NAME		S:\Design R P& S\4-Standards\2-Plan Sheet Library\01-Published PSL\IS Illumination, Signals, and ITS\IS-22 & IS-23 Rectangular Rapid Flashing Beacon (RRFB) & Pedestrian Crossing Details\IS-23_Rev1.dgn		FED.AID PROJ.NO.		Washington State Department of Transportation		Plot 11	
TIME	1:21:42 PM	REGION NO.	10	STATE	WASH	P.E. STAMP BOX		PLAN REF NO	IS-23
DATE	4/24/2018	JOB NUMBER		LOCATION NO.		DATE		SHEET	11
PLOTTED BY	liddelf	CONTRACT NO.		DATE		P.E. STAMP BOX		OF	X
DESIGNED BY		REVISION		DATE		P.E. STAMP BOX		SHEETS	X
ENTERED BY		REVISION		DATE		P.E. STAMP BOX			
CHECKED BY		REVISION		DATE		P.E. STAMP BOX			
PROJ. ENGR.		REVISION		DATE		P.E. STAMP BOX			
REGIONAL ADM.		REVISION		DATE		P.E. STAMP BOX			

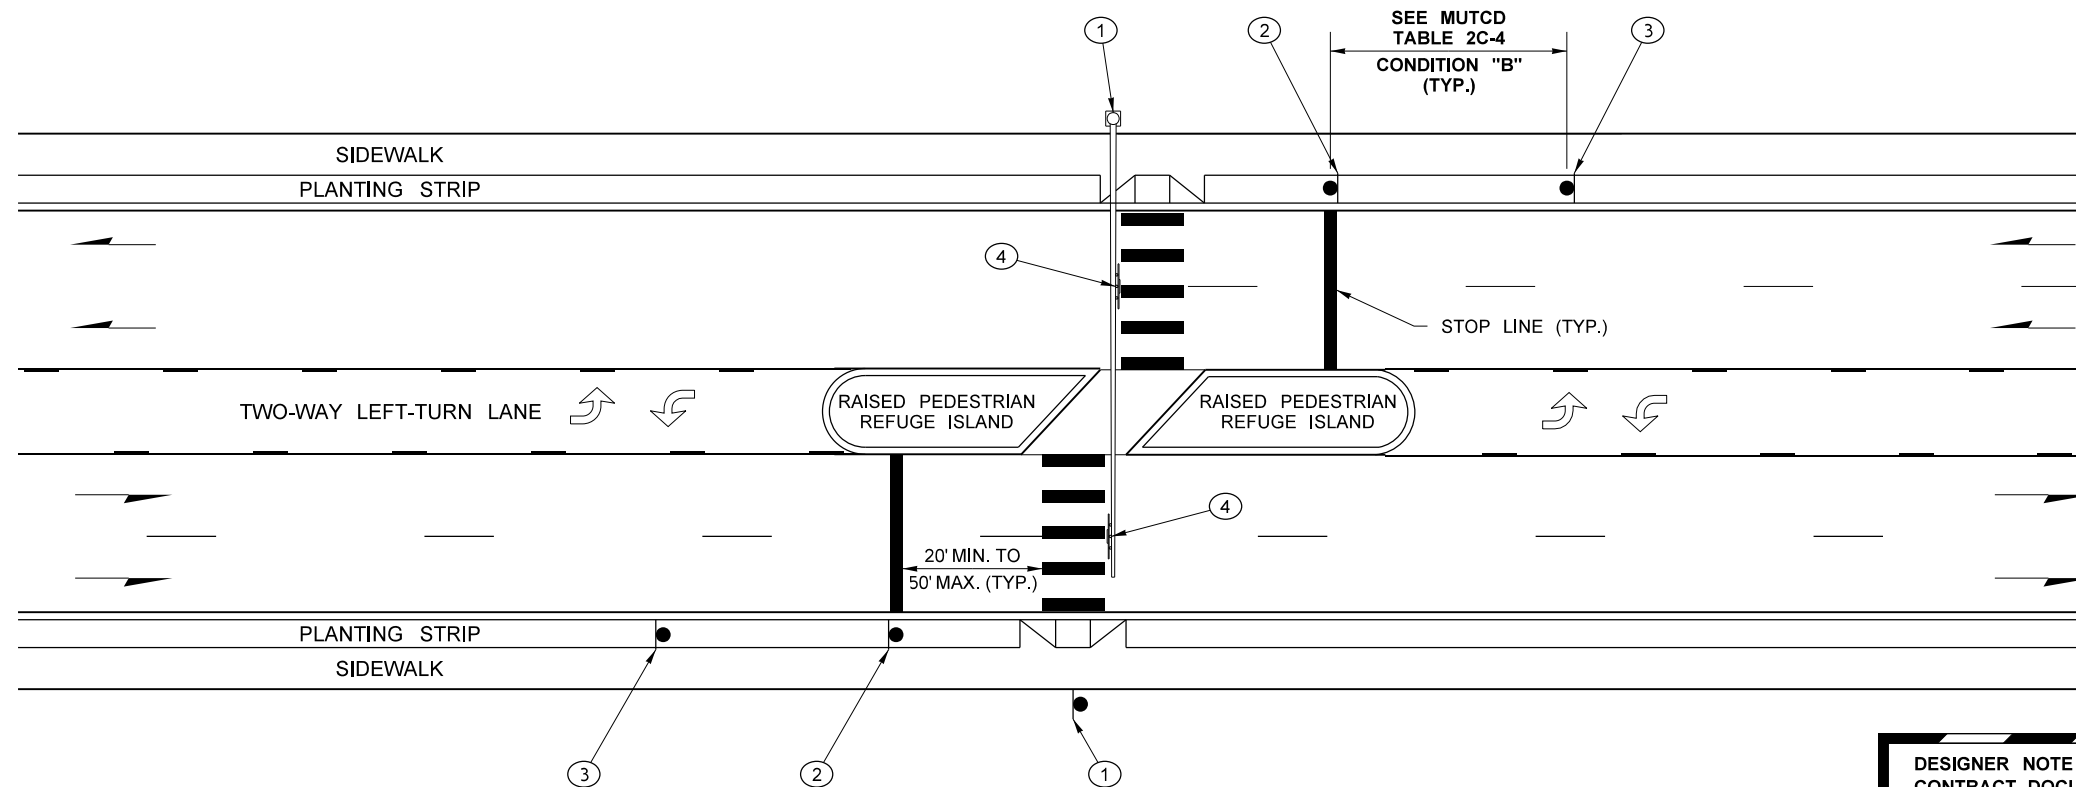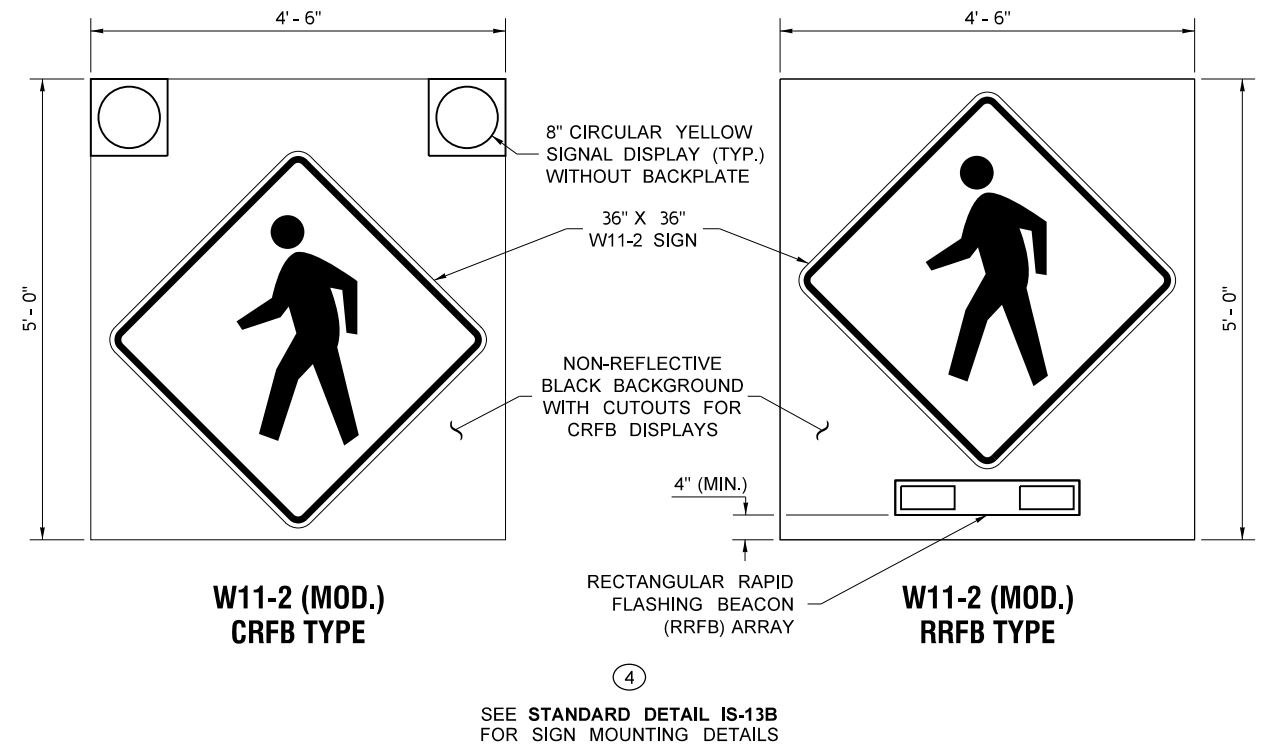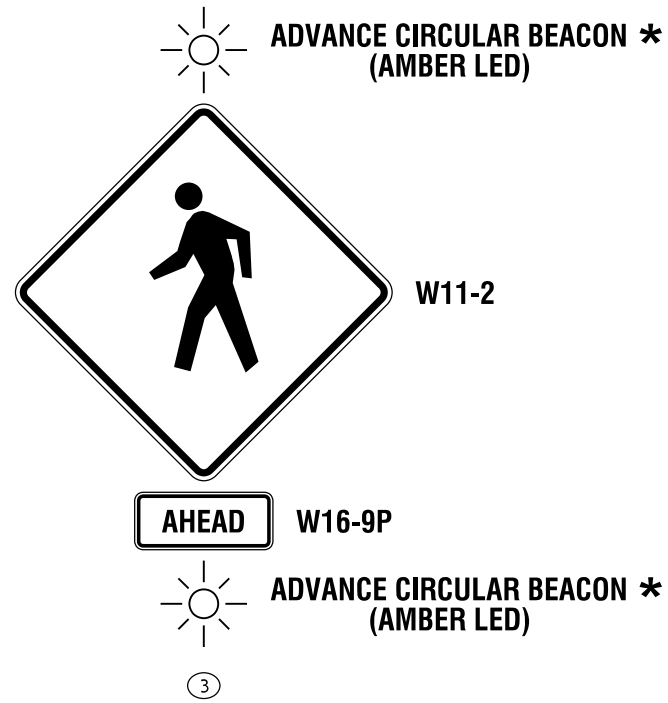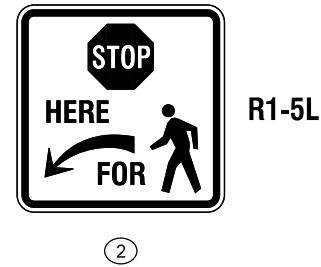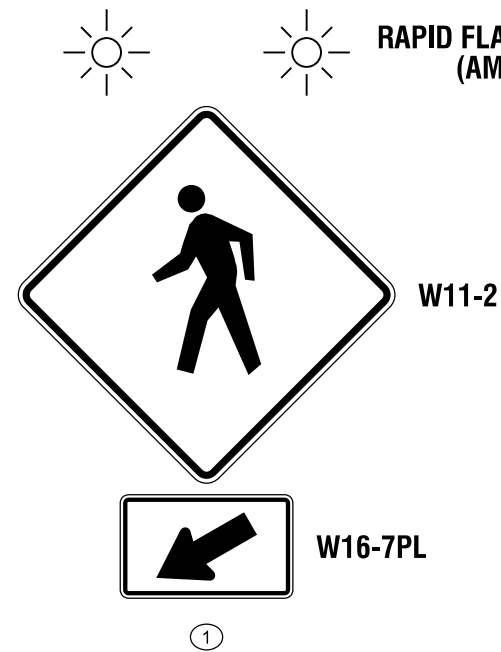

MID-BLOCK CROSSING ON TWO-WAY MULTI-LANE ROADWAY WITH TWO-WAY LEFT-TURN LANE (OVERHEAD INSTALLATION)

DESIGNER NOTE ~ NOT INTENDED FOR INCLUSION IN THE CONTRACT DOCUMENTS.

* SEE "SUPPLEMENTAL TREATMENTS FOR PEDESTRIAN CROSSINGS" TABLE

Note: FOR OVERHEAD INSTALLATIONS, INCLUSION OF PLAN SHEET LIBRARY (PSL) DETAIL IS-13B IN THE CONTRACT DOCUMENTS IS REQUIRED.

FILE NAME	S:\Design R P& S\4-Standards\2-Plan Sheet Library\01-Published PSL\IS Illumination, Signals, and ITS\IS-22 & IS-23 Rectangular Rapid Flashing Beacon (RRFB) & Pedestrian Crossing Details\IS-23_Rev1.dgn					<p>Washington State Department of Transportation</p>	Plot 12
TIME	1:45:26 PM						PLAN REF NO
DATE	4/24/2018					<p>12 OF X SHEETS</p>	
PLOTTED BY	liddelf						
DESIGNED BY						<p>PEDESTRIAN CROSSING DETAILS</p>	
ENTERED BY							
CHECKED BY							
PROJ. ENGR.	REVISED BEACON TYPE AND INSTALLATION	11JAN2018	FJ	CONTRACT NO.	LOCATION NO.		
REGIONAL ADM.	REVISION	DATE	BY				